



FULCRUM RANGE
FFSA002027 1800mm SEAT - BOLT DOWN

ALL DIMENSIONS IN MILLIMETRES - DO NOT SCALE

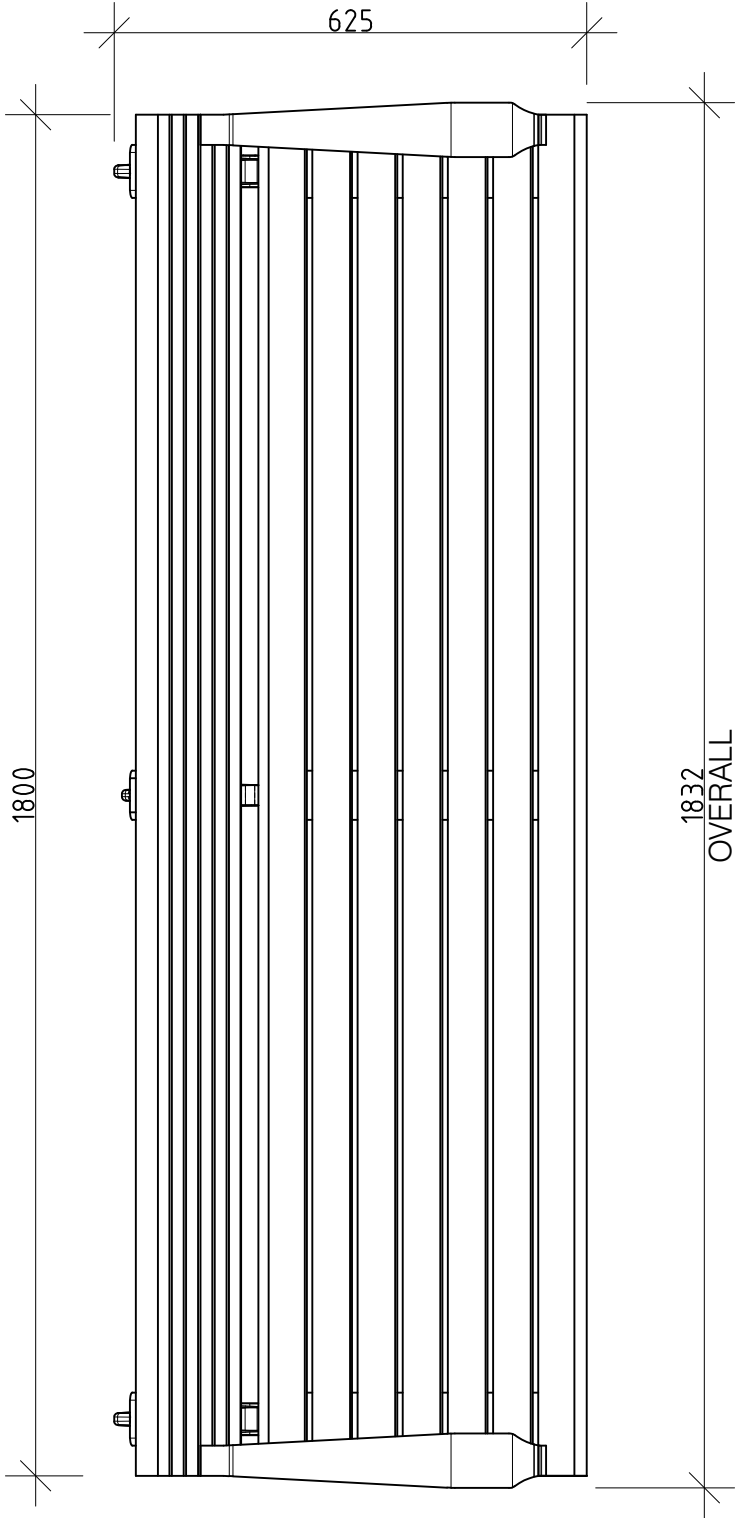


1 PLAN
1:10 @ A3

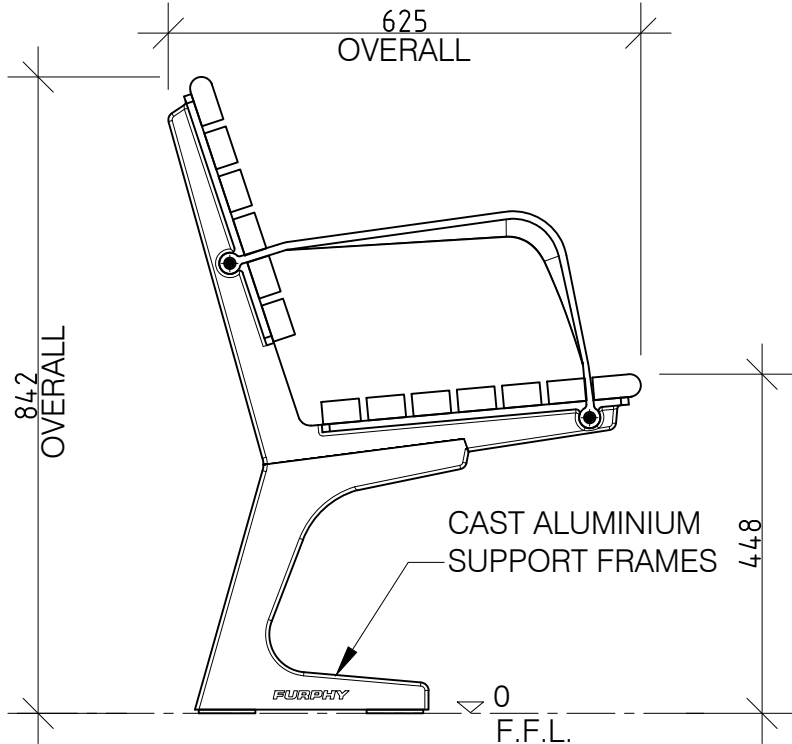

2 END ELEVATION
1:10 @ A3



4 PERSPECTIVE
N.T.S.

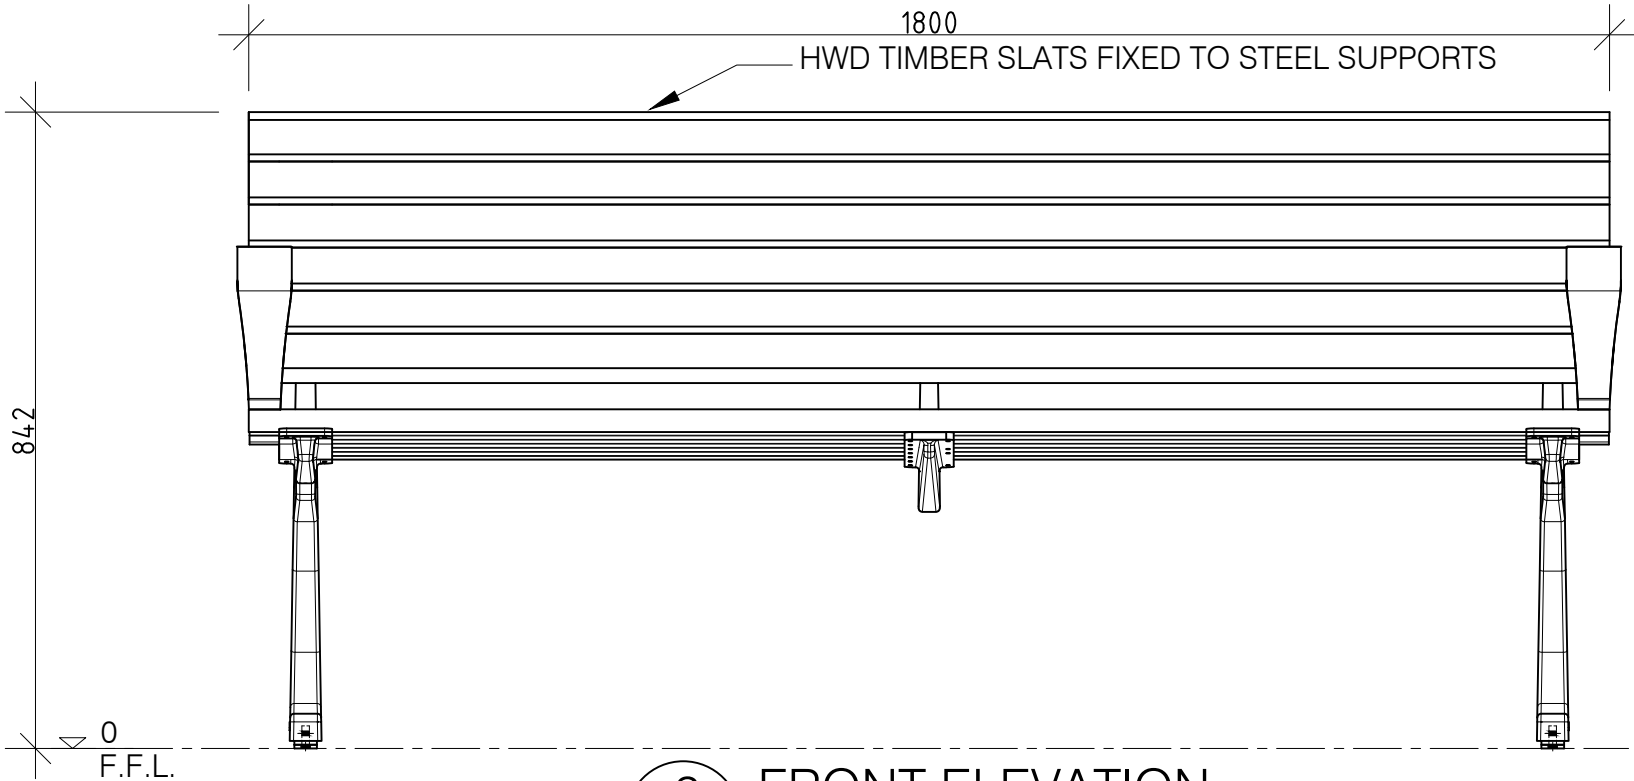

3 FRONT ELEVATION
1:10 @ A3

REVISION	DATE:	DRAWN BY.			CLIENT NAME	PROJECT No.	PAGE
6			 © FURPHY FOUNDRY PTY LTD THIS DOCUMENT IS AND SHALL REMAIN THE PROPERTY OF FURPHY FOUNDRY. UNAUTHORISED USE OF THIS DOCUMENT IN ANY FORM IS PROHIBITED.	 Furphy Foundry Pty Ltd A.B.N. 24 007 195 913 21 Drummond Rd, Shepparton VIC 3630 PH: (03) 5831 2777 FAX: (03) 5831 2681 www.furphyfoundry.com.au sales@furphyfoundry.com.au	FURPHY FOUNDRY	FFSA002027	A3
5					PROJECT	DATE:	DRAWN
4					FULCRUM SEAT - BOLT DOWN	07-11-19	PS
3					-	DRAWING No.	SCALE
2					DRAWING TITLE	040	NOTED
1					PRELIMINARY	SHEET No.	REV.
						001	1