


WOODGROVE RANGE

FFSB001004 1800mm BENCH - BOLT DOWN


Slats available in:
Hardwood Timber (FFSB001004)
Aluminium (FFSB001004A)

HWD TIMBER SLATS FOR BENCH FIXED TO STEEL SUPPORTS

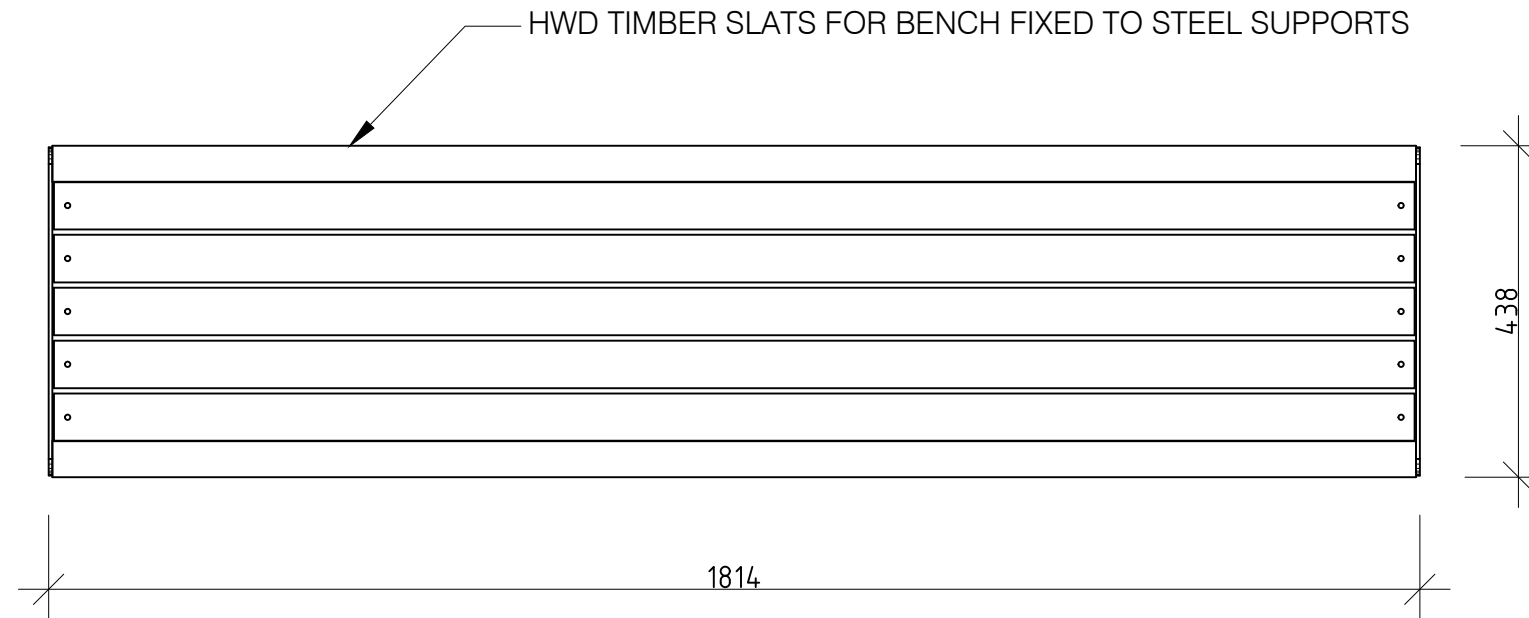


1 PLAN
1:10 @ A3

4 PERSPECTIVE
N.T.S.

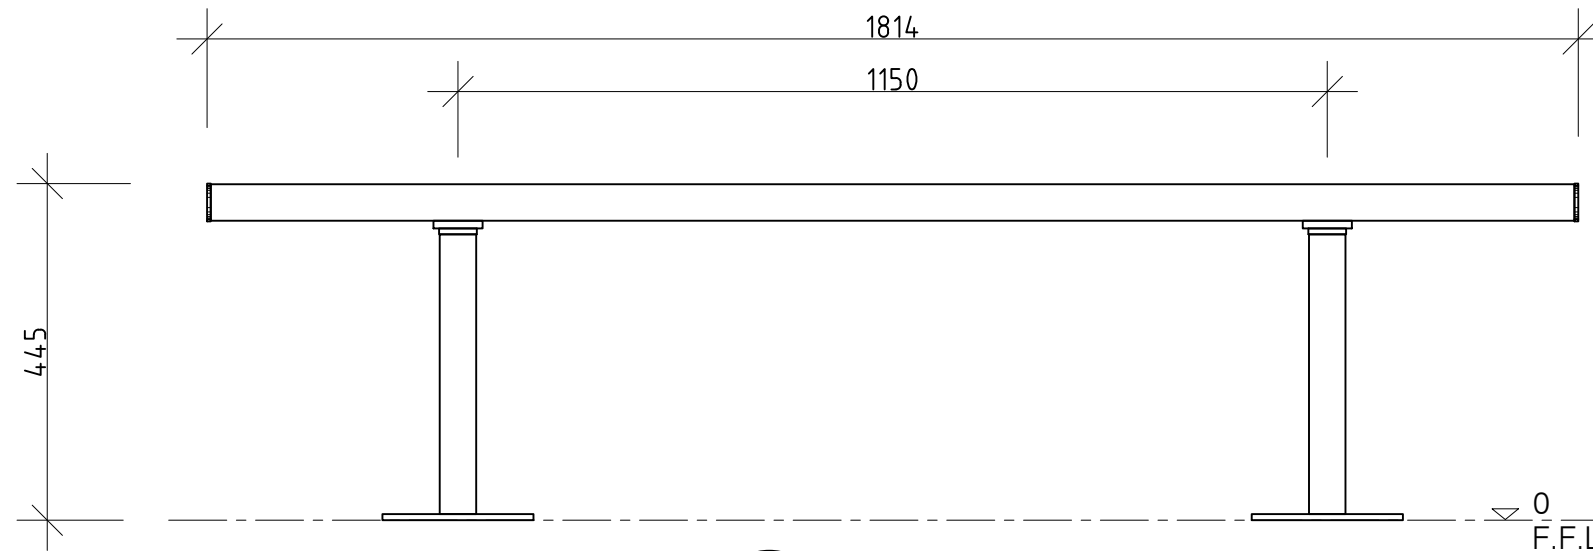

2 FRONT ELEVATION
1:10 @ A3

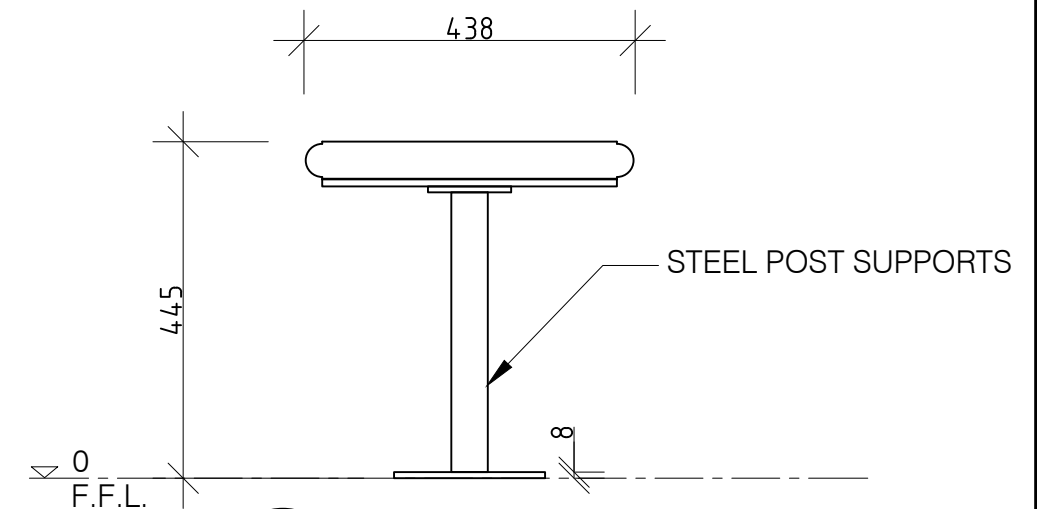

3 END ELEVATION
1:10 @ A3

REVISION	DATE:	DRAWN BY.	 © FURPHY FOUNDRY PTY LTD THIS DOCUMENT IS AND SHALL REMAIN THE PROPERTY OF FURPHY FOUNDRY. UNAUTHORISED USE OF THIS DOCUMENT IN ANY FORM IS PROHIBITED.	 Furphy Foundry Pty Ltd A.B.N. 24 007 195 913 21 Drummond Rd, Shepparton VIC 3630	PH: (03) 5831 2777 FAX: (03) 5831 2681 www.furphyfoundry.com.au sales@furphyfoundry.com.au	CLIENT NAME	PROJECT No.	PAGE
6						FURPHY FOUNDRY	FFSB001004	A3
5						PROJECT	DATE:	DRAWN
4						WOODGROVE BENCH - BOLT DOWN	05-03-19	PS
3						-	DRAWING No.	SCALE
2						DRAWING TITLE	001	NOTED
1						PRELIMINARY	SHEET No.	REV.
							001	1