


2400mm BENCH - BOLT BELOW

Technical drawing of a rectangular plate with a 45-degree chamfer. The overall dimensions are 2400 (width) and 400 (height). The plate features two square mounting holes, each with a dashed outer square and a solid inner square. The distance from the left edge to the first hole is 500, and the distance between the two holes is 200. The distance from the right edge to the second hole is 500, and the distance between the two holes is 200. The total distance between the holes is 1000. The right side of the plate is chamfered at a 45-degree angle, with a chamfer width of 400.


1 PLAN
1:10 @ A3



4 PERSPECTIVE
N.T.S.

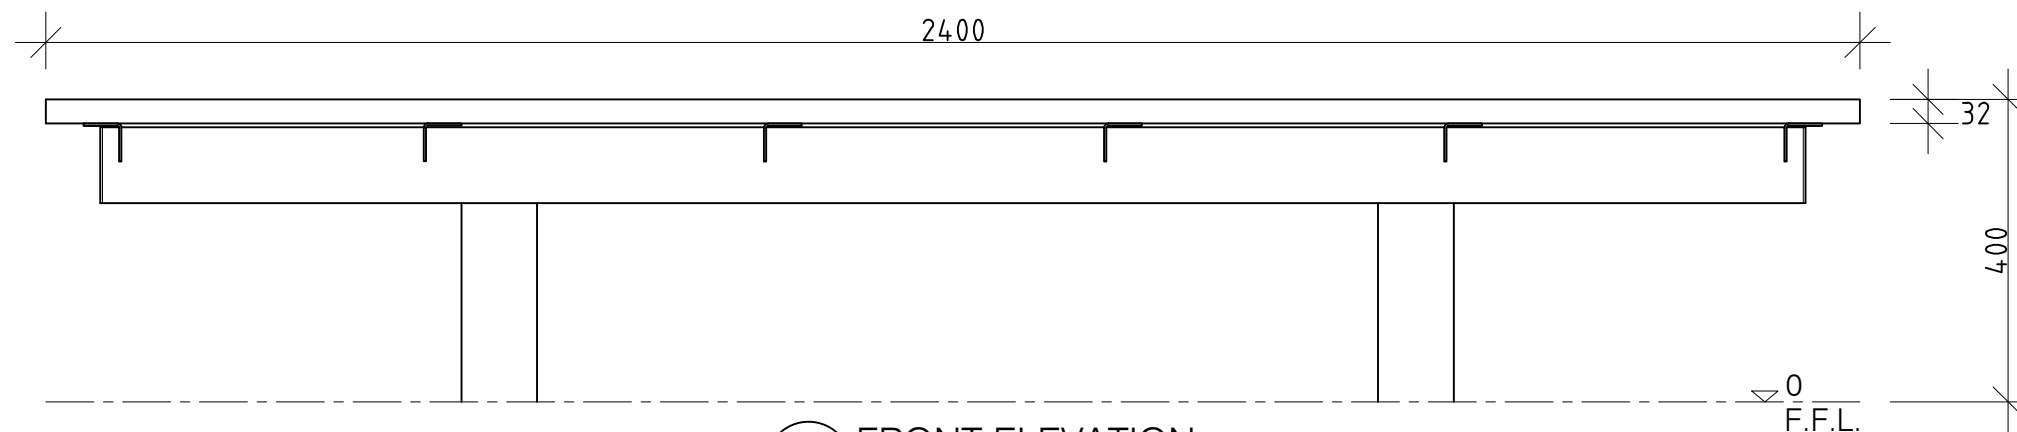

2 FRONT ELEVATION
1:10 @ A3

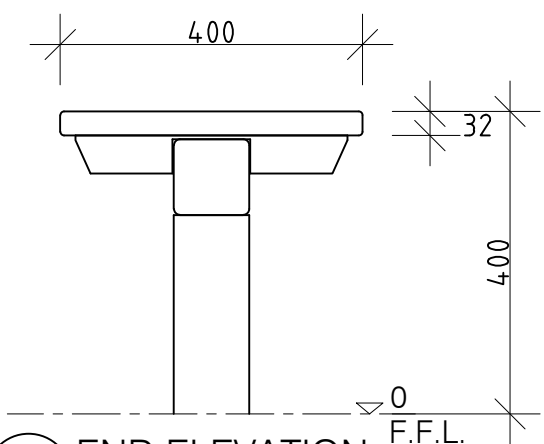

3 END ELEVATION
1:10 @ A3

REVISION		DATE:	DRAWN BY.	 © FURPHY FOUNDRY PTY LTD THIS DOCUMENT IS AND SHALL REMAIN THE PROPERTY OF FURPHY FOUNDRY. UNAUTHORISED USE OF THIS DOCUMENT IN ANY FORM IS PROHIBITED.	 Furphy Foundry Pty Ltd PH: (03) 5831 2777 A.B.N. 24 007 195 913 FAX: (03) 5831 2681 21 Drummond Rd, www.furphyfoundry.com.au Shepparton VIC 3630 sales@furphyfoundry.com.au	CLIENT NAME	PROJECT No.	PAGE
6	-	-	-			FURPHY FOUNDRY	FFSB001502	A3
5	-	-	-			PROJECT	DATE:	DRAWN
4	-	-	-			PRECINCT RANGE	18-12-19	PS
3	-	-	-			PRECINCT BENCH - 2400mm 45D	DRAWING No.	SCALE
2	-	-	-				FFSB001502	NOTED
1	-	-	-			DRAWING TITLE	SHEET No.	REV.
				PRELIMINARY	001	0		