


SPECIFICATIONS				
CODE:	MATERIAL: SLATS/FRAME	FINISH: SLATS	FINISH: FRAME	MATERIAL: FIXINGS
K0502.1AAACBS	ALUMINIUM	CLEAR ANODISED	POWDER COAT	STAINLESS STEEL
K0502.1ACACBS	ALUMINIUM	POWDER COAT	POWDER COAT	STAINLESS STEEL
K0502.1ALACBS	ALUMINIUM	COLOUR ANODISED	POWDER COAT	STAINLESS STEEL
K0502.1ATACBS	ALUMINIUM	TIMBER EFFECT	POWDER COAT	STAINLESS STEEL


ALL DIMENSIONS IN MILLIMETRES - DO NOT SCALE




EXAMPLE RENDER:
K0502.1ATACBS
OPTIONAL ARMRESTS

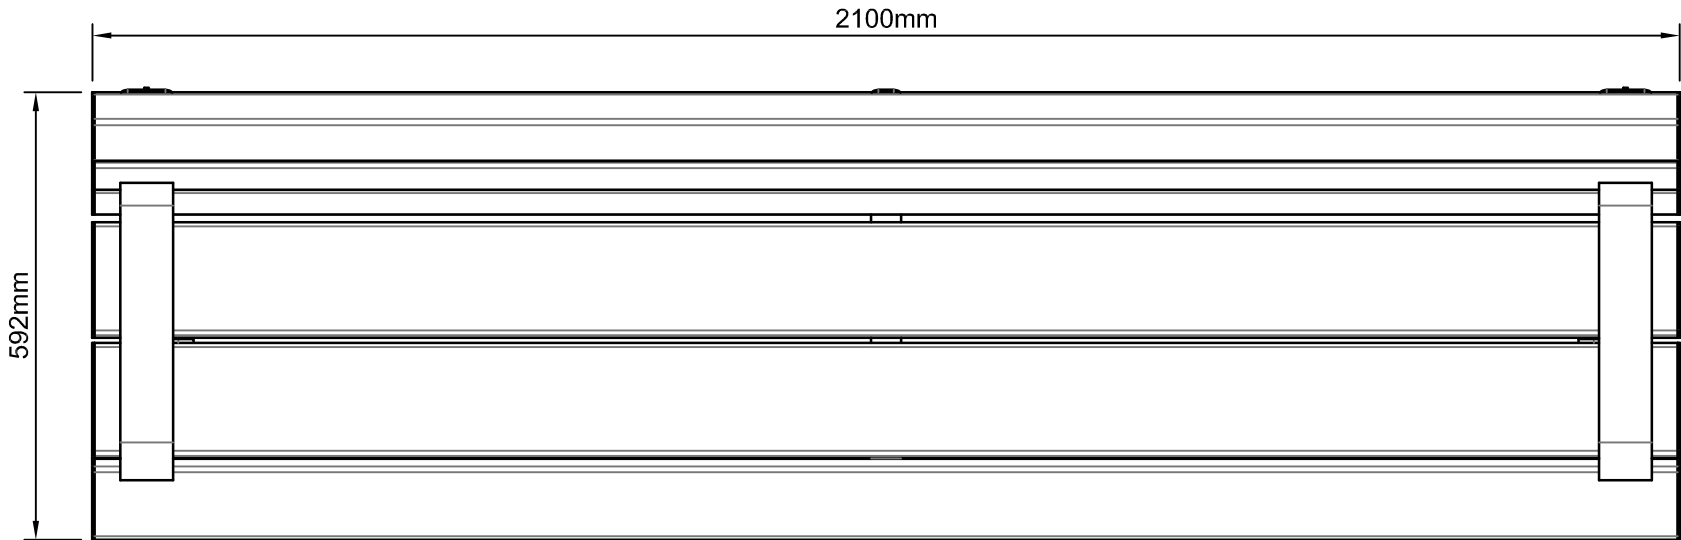

PLAN

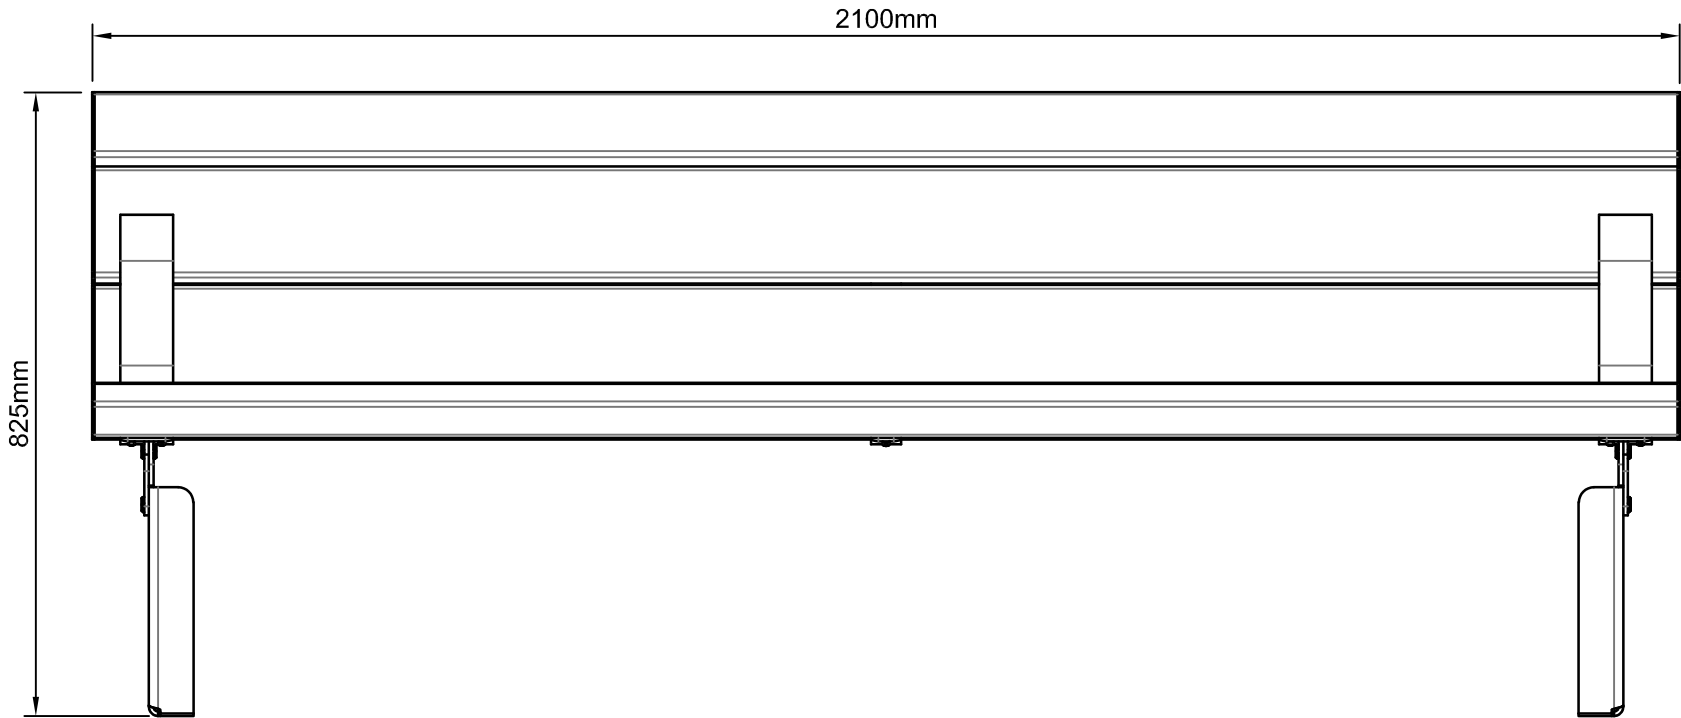

FRONT ELEVATION

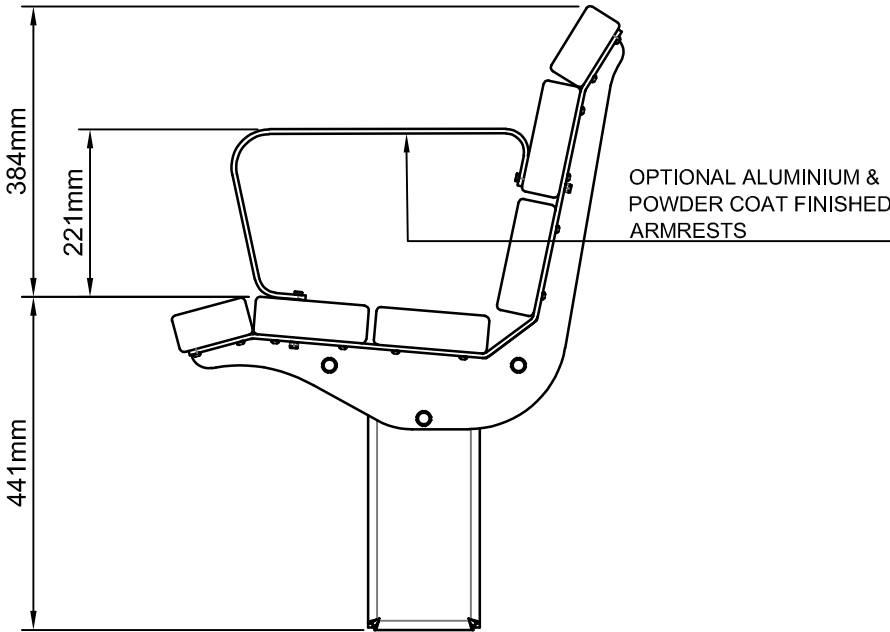

SIDE ELEVATION

Revision History				© LANDMARK PRODUCTS PTY LTD		CLIENT NAME		PROJECT No.	PAGE
Rev	Description	Date	Approved	THIS DOCUMENT IS AND SHALL REMAIN THE PROPERTY OF LANDMARK PRODUCTS PTY LTD. UNAUTHORISED USE OF THIS DOCUMENT IN ANY FORM IS PROHIBITED.		LANDMARK PRODUCTS Pty Ltd		K0502.1	A3
A	AMENDED DESIGN	14/12/2023	JAR	CHECKED BY:		DATE:		DATE:	DRAWN
								14/12/2023	JAR
								DRAWING No.	SCALE
								K0502.1	1:10
								SHEET No.	REV.
								1/1	A
								DRAWING TITLE	
								PRELIMINARY DRAWING	