


SPECIFICATIONS

CODE:	MATERIAL: SLATS/FRAME	FINISH: SLATS	FINISH: FRAME	MATERIAL: FIXINGS
K0601.8ATACBS	ALUMINIUM	TIMBER EFFECT	POWDER COAT	STAINLESS STEEL
K0601.8AAACBS	ALUMINIUM	CLEAR ANODISED	POWDER COAT	STAINLESS STEEL
K0601.8ALACBS	ALUMINIUM	COLOUR ANODISED	POWDER COAT	STAINLESS STEEL
K0601.8ACACBS	ALUMINIUM	POWDER COAT	POWDER COAT	STAINLESS STEEL


ALL DIMENSIONS IN MILLIMETRES - DO NOT SCALE




EXAMPLE RENDER:
K0601.8ATACBS

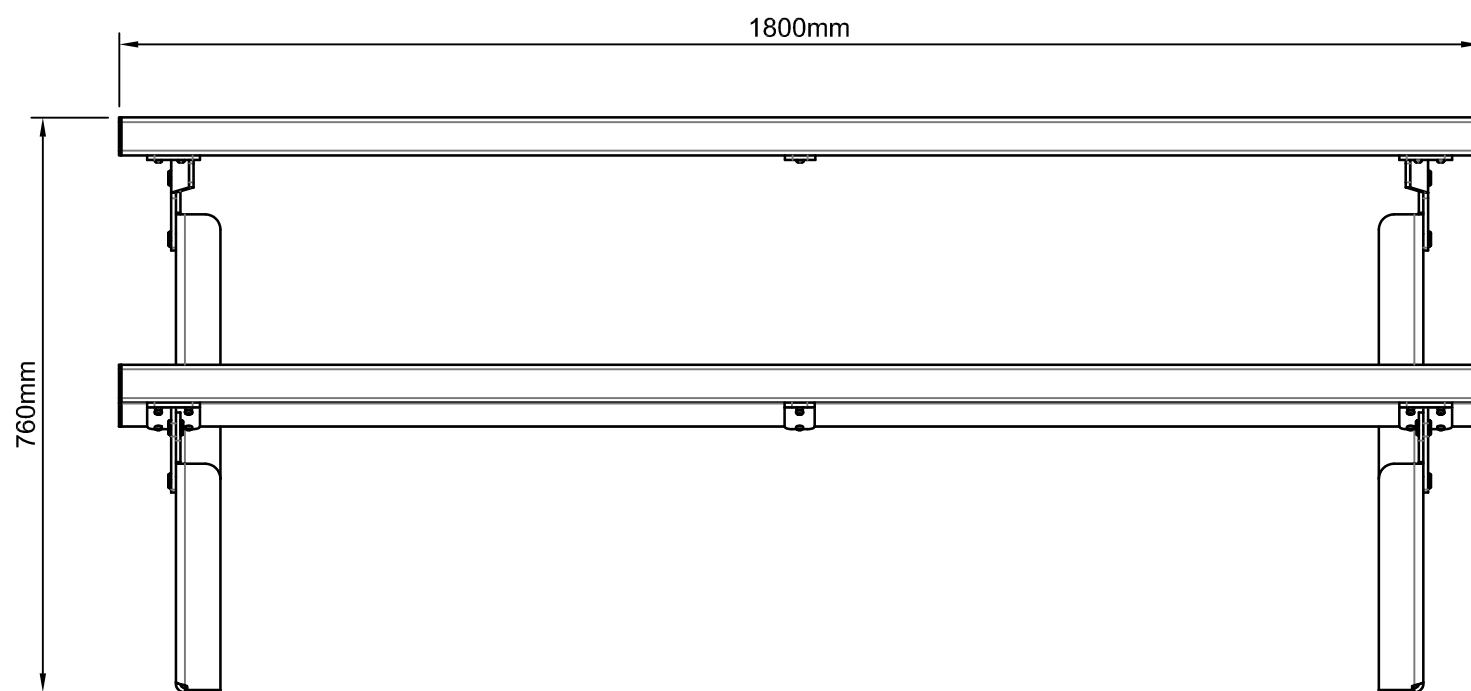

FRONT ELEVATION

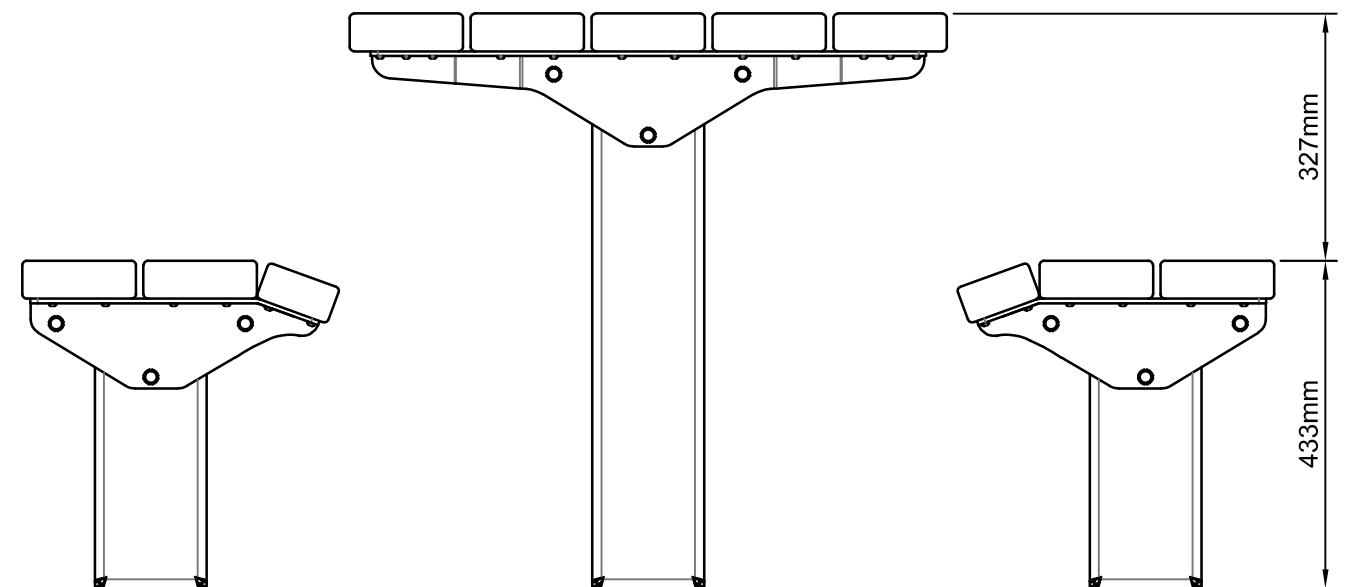


SIDE ELEVATION

Revision History				<div>© LANDMARK PRODUCTS PTY LTD</div> <div>THIS DOCUMENT IS AND SHALL REMAIN THE PROPERTY OF LANDMARK PRODUCTS PTY LTD. UNAUTHORISED USE OF THIS DOCUMENT IN ANY FORM IS PROHIBITED.</div> <div><div>CHECKED BY:</div><div>DATE:</div></div> <div><div>Landmark Products Pty Ltd</div><div>A.B.N. 99 112 000 843</div><div>6 / 26 Flinders Parade,</div><div>Northlakes, QLD 4509</div></div> <div><div>PH: (03) 5831 2777</div><div>FAX: (03) 5831 2681</div><div>www.landmarkproducts.com.au</div><div>landmark@landmarkpro.com.au</div></div> <div><div>Landmark</div><div>open space structures & solutions</div></div>		CLIENT NAME		PROJECT No.	PAGE
Rev	Description	Date	Approved			LANDMARK PRODUCTS Pty Ltd		K0601.8	A3
A	AMENDED DESIGN	14/12/2023	JAR			PROJECT SAN MARCO - SETTING - 1800		DATE: 23/10/2023	DRAWN JAR
						DRAWING No. K0601.8	SCALE 1:10		
						DRAWING TITLE PRELIMINARY DRAWING	SHEET No. 1/2	REV. A	


SPECIFICATIONS

ALL DIMENSIONS IN MILLIMETRES - DO NOT SCALE

CODE:	MATERIAL: SLATS/FRAME	FINISH: SLATS	FINISH: FRAME	MATERIAL: FIXINGS
K0601.8ATACBS	ALUMINIUM	TIMBER EFFECT	POWDER COAT	STAINLESS STEEL
K0601.8AAACBS	ALUMINIUM	CLEAR ANODISED	POWDER COAT	STAINLESS STEEL
K0601.8ALACBS	ALUMINIUM	COLOUR ANODISED	POWDER COAT	STAINLESS STEEL
K0601.8ACACBS	ALUMINIUM	POWDER COAT	POWDER COAT	STAINLESS STEEL

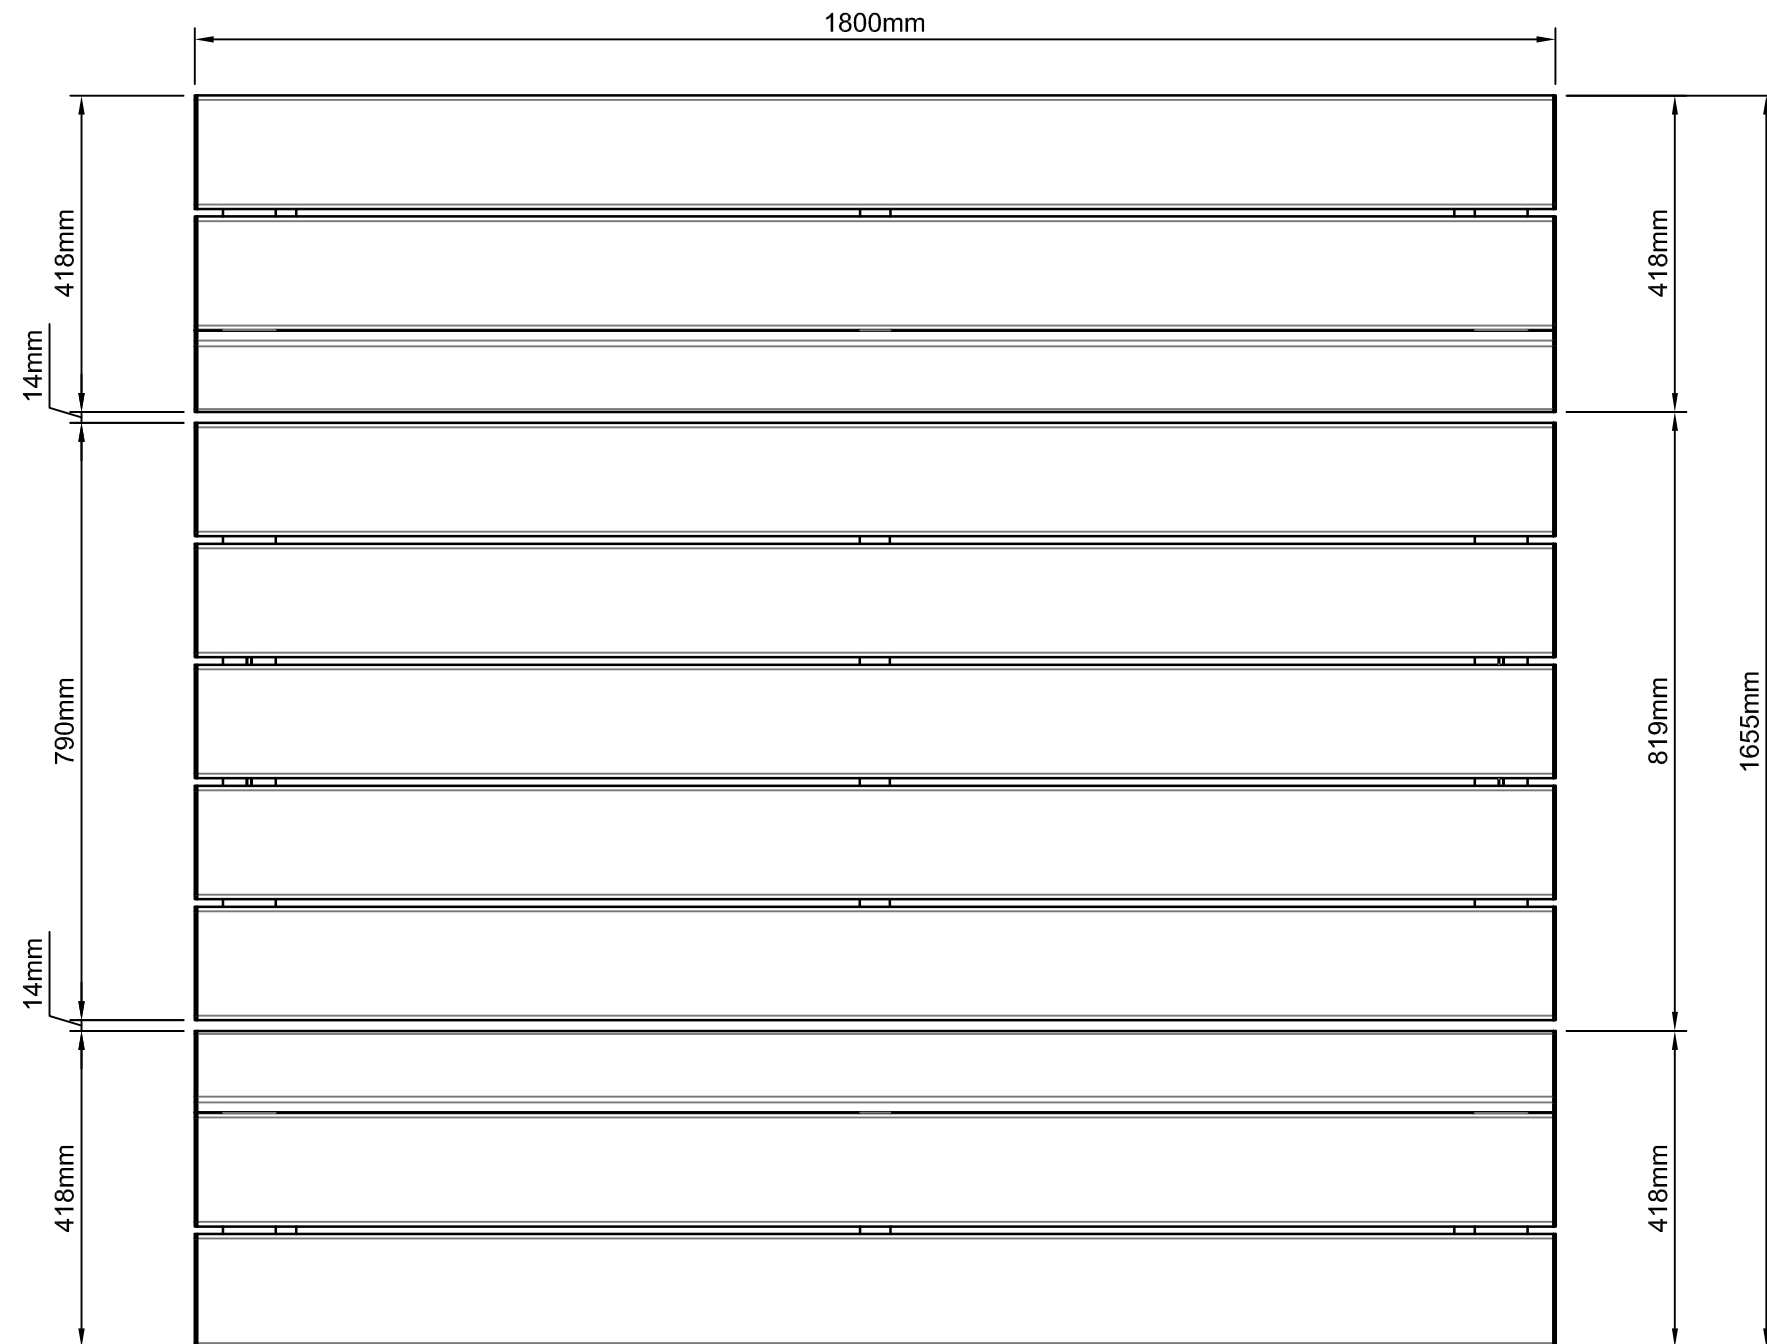

PLAN

Revision History				<div>© LANDMARK PRODUCTS PTY LTD</div> <div>THIS DOCUMENT IS AND SHALL REMAIN THE PROPERTY OF LANDMARK PRODUCTS PTY LTD. UNAUTHORISED USE OF THIS DOCUMENT IN ANY FORM IS PROHIBITED.</div> <div><div>CHECKED BY:</div><div>DATE:</div></div> <div><div>Landmark Products Pty Ltd</div><div>A.B.N. 99 112 000 843</div><div>6 / 26 Flinders Parade,</div><div>Northlakes, QLD 4509</div></div> <div><div>PH: (03) 5831 2777</div><div>FAX: (03) 5831 2681</div><div>www.landmarkproducts.com.au</div><div>landmark@landmarkpro.com.au</div></div> <div><div>Landmark</div><div>open space structures & solutions</div></div>	CLIENT NAME LANDMARK PRODUCTS Pty Ltd		PROJECT No. K0601.8	PAGE A3
Rev	Description		Date		Approved	PROJECT SAN MARCO - SETTING - 1800	DATE: 23/10/2023	DRAWN JAR
A	AMENDED DESIGN		14/12/2023		JAR		DRAWING No. K0601.8	SCALE 1:10
					DRAWING TITLE PRELIMINARY DRAWING	SHEET No. 2/2	REV. A	