



SPECIFICATIONS				
CODE:	MATERIAL: SLATS/FRAME	FINISH: SLATS	FINISH: FRAME	MATERIAL: FIXINGS
K0602.1ATACBS	ALUMINIUM	TIMBER EFFECT	POWDER COAT	STAINLESS STEEL
K0602.1AAACBS	ALUMINIUM	CLEAR ANODISED	POWDER COAT	STAINLESS STEEL
K0602.1ALACBS	ALUMINIUM	COLOUR ANODISED	POWDER COAT	STAINLESS STEEL
K0602.1ACACBS	ALUMINIUM	POWDER COAT	POWDER COAT	STAINLESS STEEL

ALL DIMENSIONS IN MILLIMETRES - DO NOT SCALE

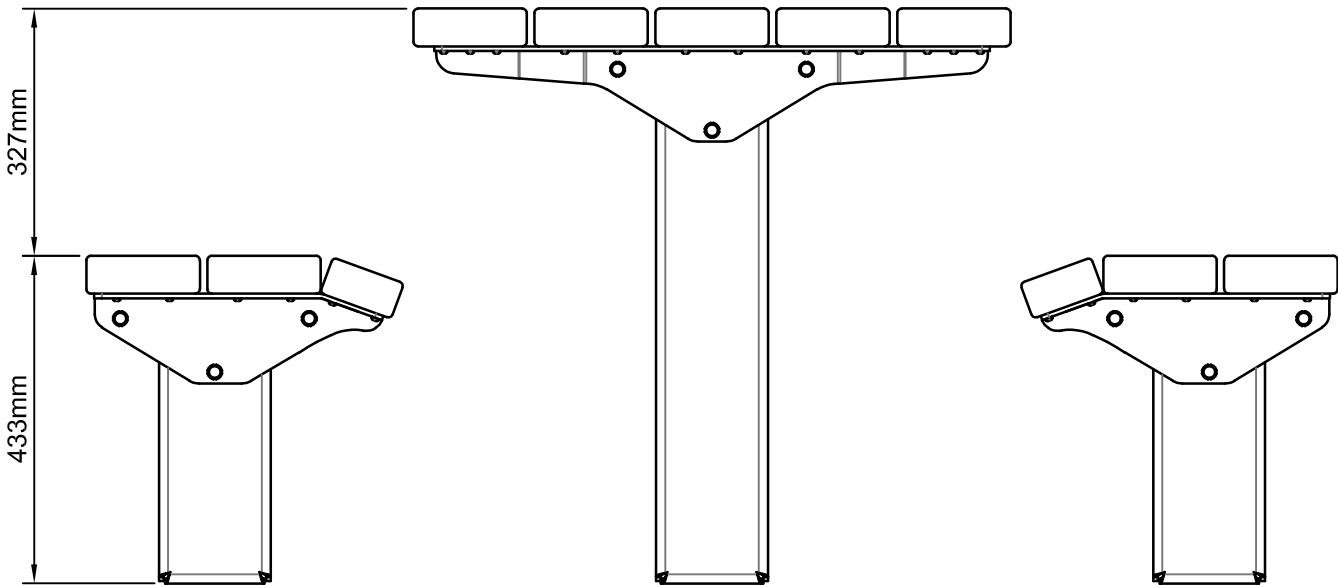


SIDE ELEVATION

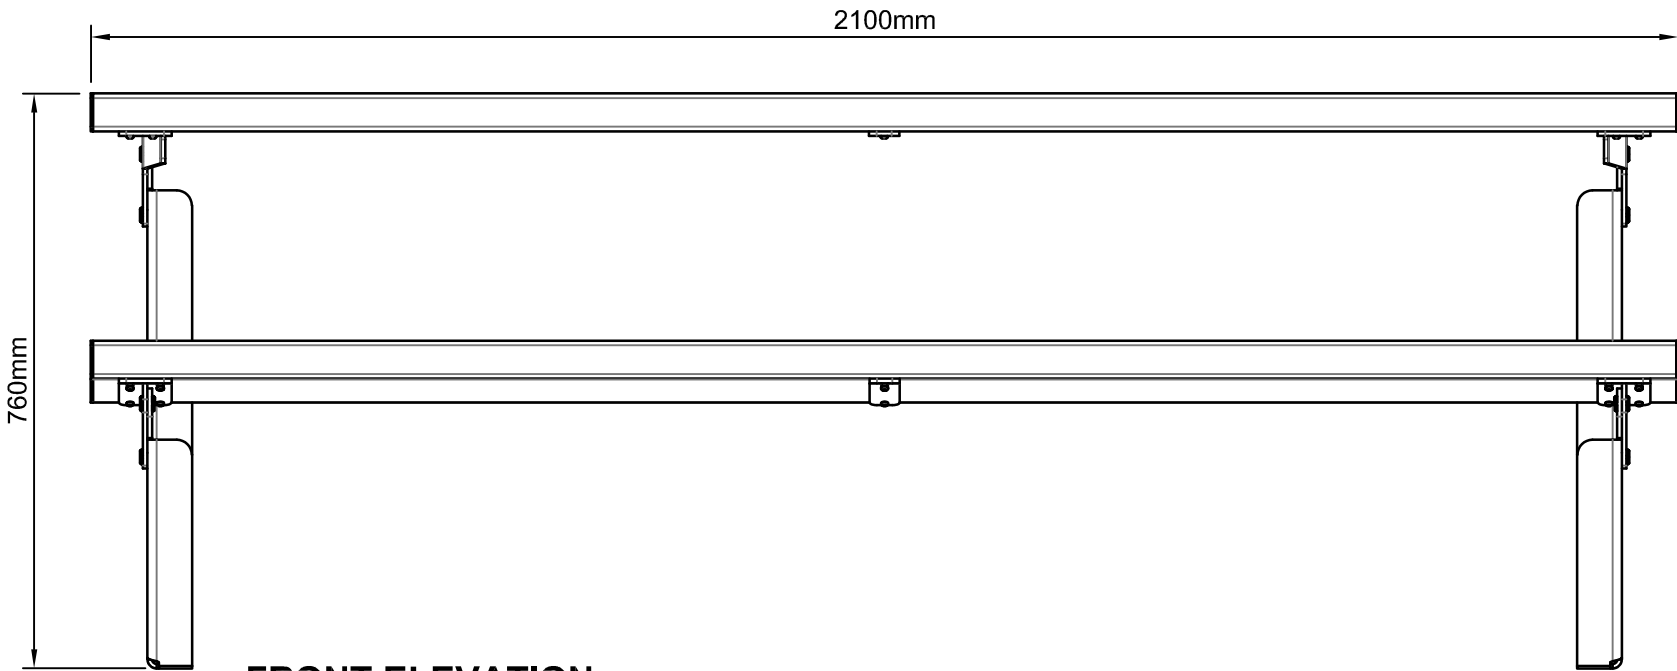

FRONT ELEVATION



EXAMPLE RENDER:
K0602.1ATACBS

Revision History				<div>© LANDMARK PRODUCTS PTY LTD</div> <div>THIS DOCUMENT IS AND SHALL REMAIN THE PROPERTY OF LANDMARK PRODUCTS PTY LTD. UNAUTHORISED USE OF THIS DOCUMENT IN ANY FORM IS PROHIBITED.</div>		<div></div> <div>Landmark</div> <div>open space structures & solutions</div>	CLIENT NAME	PROJECT No.	PAGE
Rev	Description	Date	Approved				LANDMARK PRODUCTS Pty Ltd	K0602.1	A3
A	AMENDED DESIGN	14/12/2023	JAR				PROJECT	DATE:	DRAWN
							SAN MARCO - SETTING - 2100	14/12/2023	JAR
								DRAWING No.	SCALE
								K0602.1	1:10
							DRAWING TITLE	SHEET No.	REV.
							PRELIMINARY DRAWING	1/2	A


SPECIFICATIONS

ALL DIMENSIONS IN MILLIMETRES - DO NOT SCALE

CODE:	MATERIAL: SLATS/FRAME	FINISH: SLATS	FINISH: FRAME	MATERIAL: FIXINGS
K0602.1ATACBS	ALUMINIUM	TIMBER EFFECT	POWDER COAT	STAINLESS STEEL
K0602.1AACBS	ALUMINIUM	CLEAR ANODISED	POWDER COAT	STAINLESS STEEL
K0602.1ALACBS	ALUMINIUM	COLOUR ANODISED	POWDER COAT	STAINLESS STEEL
K0602.1ACACBS	ALUMINIUM	POWDER COAT	POWDER COAT	STAINLESS STEEL



PLAN

 Revision History				© LANDMARK PRODUCTS PTY LTD THIS DOCUMENT IS AND SHALL REMAIN THE PROPERTY OF LANDMARK PRODUCTS PTY LTD. UNAUTHORISED USE OF THIS DOCUMENT IN ANY FORM IS PROHIBITED.		CLIENT NAME	PROJECT No.	PAGE		
Rev	Description	Date	Approved			LANDMARK PRODUCTS Pty Ltd	K0602.1	A3		
A	AMENDED DESIGN	14/12/2023	JAR			PROJECT SAN MARCO - SETTING - 2100	DATE: 14/12/2023	DRAWN JAR		
				CHECKED BY:	DATE:	Landmark Products Pty Ltd A.B.N. 99 112 000 843 6 / 26 Flinders Parade, Northlakes, QLD 4509	PH: (03) 5831 2777 FAX: (03) 5831 2681 www.landmarkproducts.com.au landmark@landmarkpro.com.au	DRAWING TITLE	SHEET No.	REV.
								PRELIMINARY DRAWING	2/2	A