


SPECIFICATIONS

CODE:	MATERIAL: SLATS/FRAME	FINISH: SLATS	FINISH: FRAME	MATERIAL: FIXINGS
K0621.8ATACBS	ALUMINIUM	TIMBER EFFECT	POWDER COAT	STAINLESS STEEL
K0621.8AAACBS	ALUMINIUM	CLEAR ANODISED	POWDER COAT	STAINLESS STEEL
K0621.8ALACBS	ALUMINIUM	COLOUR ANODISED	POWDER COAT	STAINLESS STEEL
K0621.8ACACBS	ALUMINIUM	POWDER COAT	POWDER COAT	STAINLESS STEEL


ALL DIMENSIONS IN MILLIMETRES - DO NOT SCALE




EXAMPLE RENDER:
K0621.8ATACBS

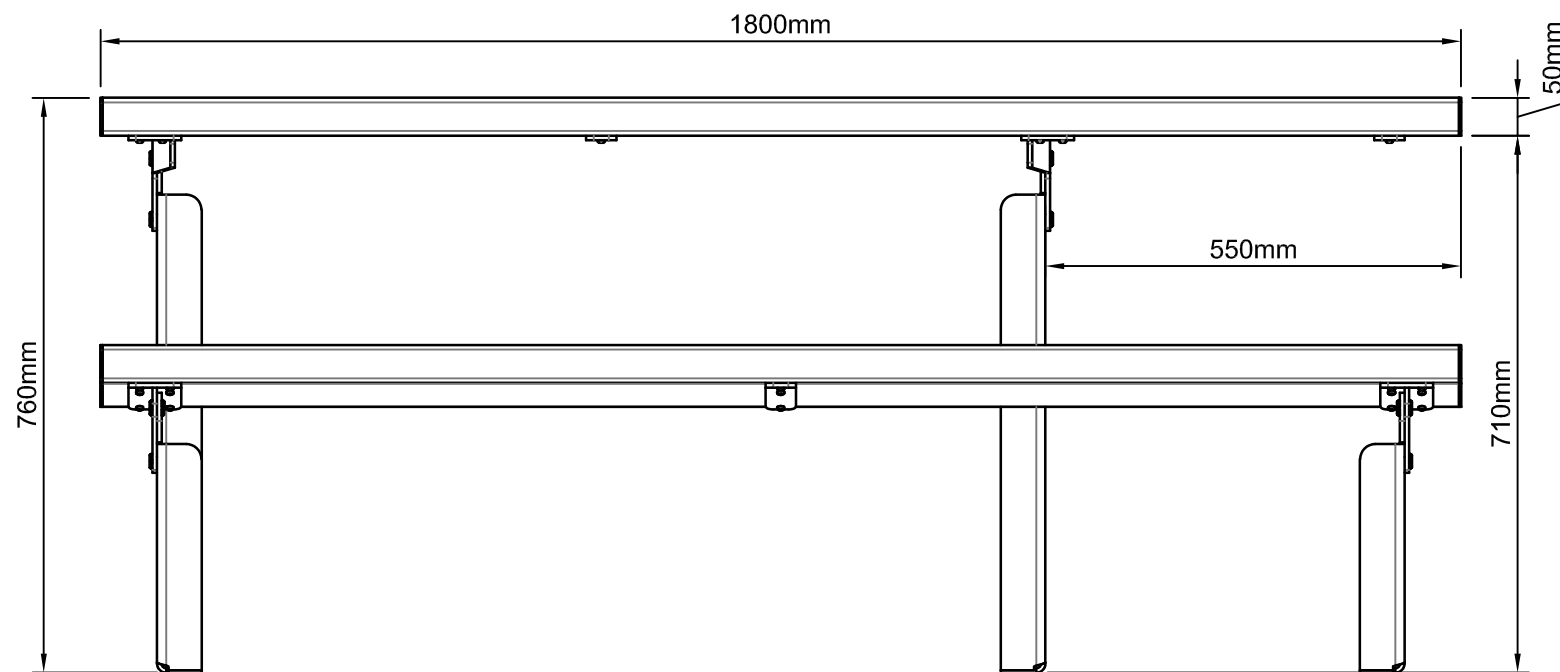

FRONT ELEVATION

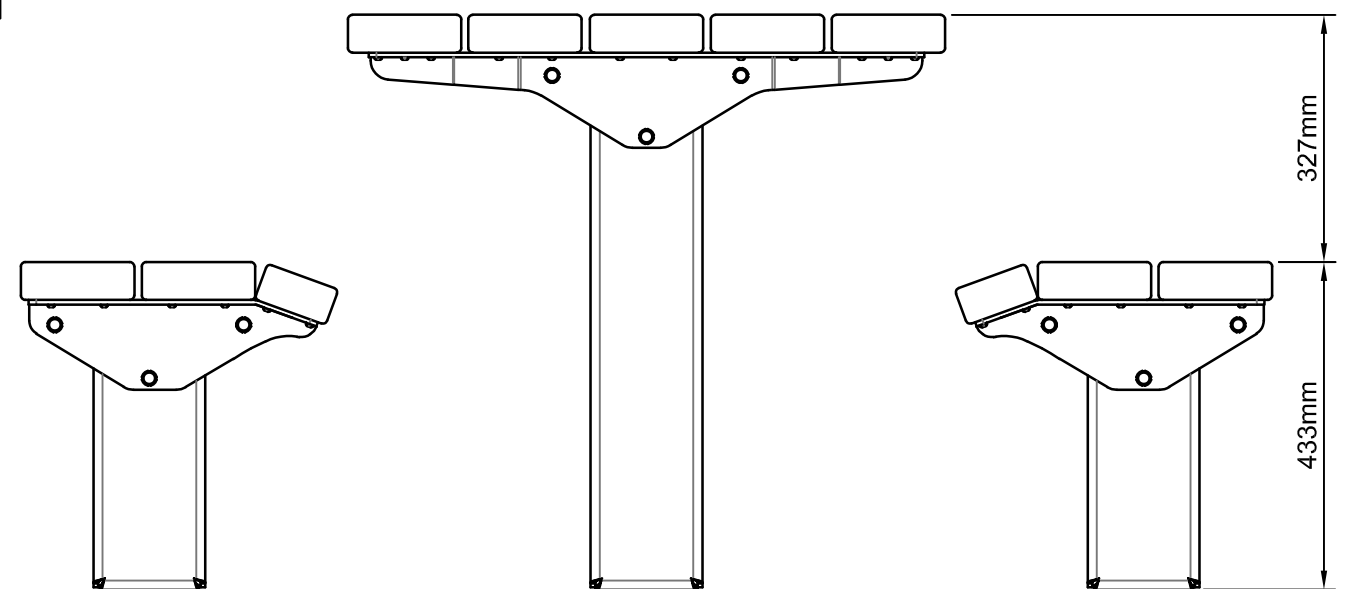

SIDE ELEVATION


Revision History				<div>© LANDMARK PRODUCTS PTY LTD</div> <div>THIS DOCUMENT IS AND SHALL REMAIN THE PROPERTY OF LANDMARK PRODUCTS PTY LTD. UNAUTHORISED USE OF THIS DOCUMENT IN ANY FORM IS PROHIBITED.</div> <div><div>CHECKED BY:</div><div>DATE:</div><div>Landmark Products Pty Ltd A.B.N. 99 112 000 843 6 / 26 Flinders Parade, Northlakes, QLD 4509</div><div>PH: (03) 5831 2777 FAX: (03) 5831 2681 www.landmarkproducts.com.au landmark@landmarkpro.com.au</div></div> <div><div>Landmark open space structures & solutions</div></div>		CLIENT NAME		PROJECT No.	PAGE
Rev	Description	Date	Approved			LANDMARK PRODUCTS Pty Ltd		K0621.8	A3
A	AMENDED DESIGN	14/12/2023	JAR			PROJECT SAN MARCO - SETTING - 1800 - WCA1		DATE: 14/12/2023	DRAWN JAR
						DRAWING No. K0621.8	SCALE 1:10		
				DRAWING TITLE PRELIMINARY DRAWING		SHEET No. 1/2	REV. A		

SPECIFICATIONS				
CODE:	MATERIAL: SLATS/FRAME	FINISH: SLATS	FINISH: FRAME	MATERIAL: FIXINGS
K0621.8ATACBS	ALUMINIUM	TIMBER EFFECT	POWDER COAT	STAINLESS STEEL
K0621.8AAACBS	ALUMINIUM	CLEAR ANODISED	POWDER COAT	STAINLESS STEEL
K0621.8ALACBS	ALUMINIUM	COLOUR ANODISED	POWDER COAT	STAINLESS STEEL
K0621.8ACACBS	ALUMINIUM	POWDER COAT	POWDER COAT	STAINLESS STEEL

ALL DIMENSIONS IN MILLIMETRES - DO NOT SCALE



PLAN

Revision History				<div>© LANDMARK PRODUCTS PTY LTD</div> <div>THIS DOCUMENT IS AND SHALL REMAIN THE PROPERTY OF LANDMARK PRODUCTS PTY LTD. UNAUTHORISED USE OF THIS DOCUMENT IN ANY FORM IS PROHIBITED.</div>	<div>Landmark</div> <div>open space structures & solutions</div>	CLIENT NAME	PROJECT No.	PAGE	
Rev	Description	Date	Approved			LANDMARK PRODUCTS Pty Ltd	K0621.8	A3	
A	AMENDED DESIGN	14/12/2023	JAR			PROJECT SAN MARCO - SETTING - 1800 - WCA1	DATE: 14/12/2023	DRAWN JAR	
				CHECKED BY:	DATE:	Landmark Products Pty Ltd A.B.N. 99 112 000 843 6 / 26 Flinders Parade, Northlakes, QLD 4509	PH: (03) 5831 2777 FAX: (03) 5831 2681 <small>www.landmarkproducts.com.au landmark@landmarkpro.com.au</small>	DRAWING No. K0621.8	SCALE 1:10
						DRAWING TITLE PRELIMINARY DRAWING	SHEET No. 2/2	REV. A	