


SPECIFICATIONS				
CODE:	MATERIAL: SLATS/FRAME	FINISH: SLATS	FINISH: FRAME	MATERIAL: FIXINGS
K0622.1ATACBS WCA1 TABLE ONLY	ALUMINIUM	TIMBER EFFECT	POWDER COAT	STAINLESS STEEL
K0622.1AAACBS WCA1 TABLE ONLY	ALUMINIUM	CLEAR ANODISED	POWDER COAT	STAINLESS STEEL
K0622.1ALACBS WCA1 TABLE ONLY	ALUMINIUM	COLOUR ANODISED	POWDER COAT	STAINLESS STEEL
K0622.1ACACBS WCA1 TABLE ONLY	ALUMINIUM	POWDER COAT	POWDER COAT	STAINLESS STEEL


ALL DIMENSIONS IN MILLIMETRES - DO NOT SCALE




EXAMPLE RENDER:
K0622.1ATACBS WCA1 TABLE ONLY

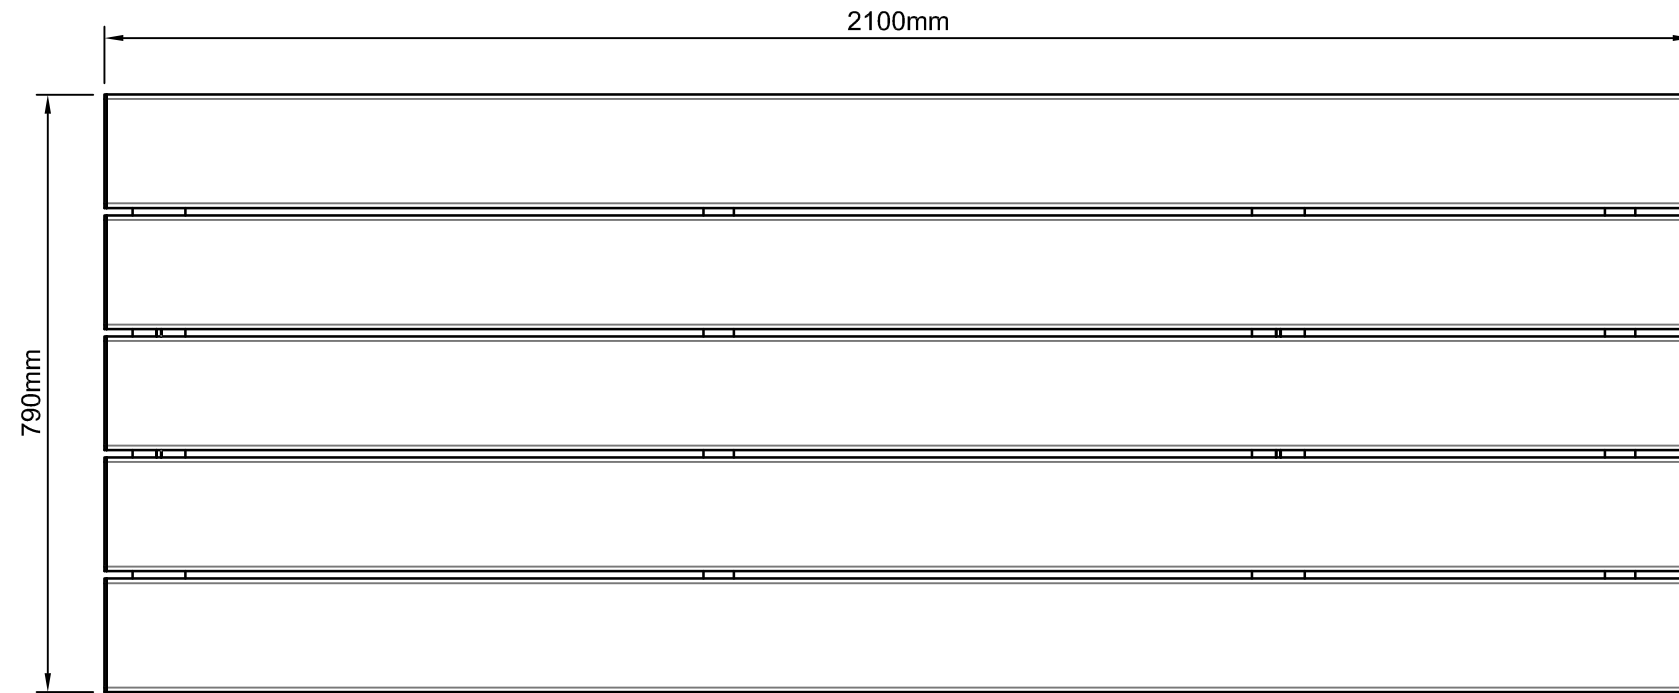

PLAN

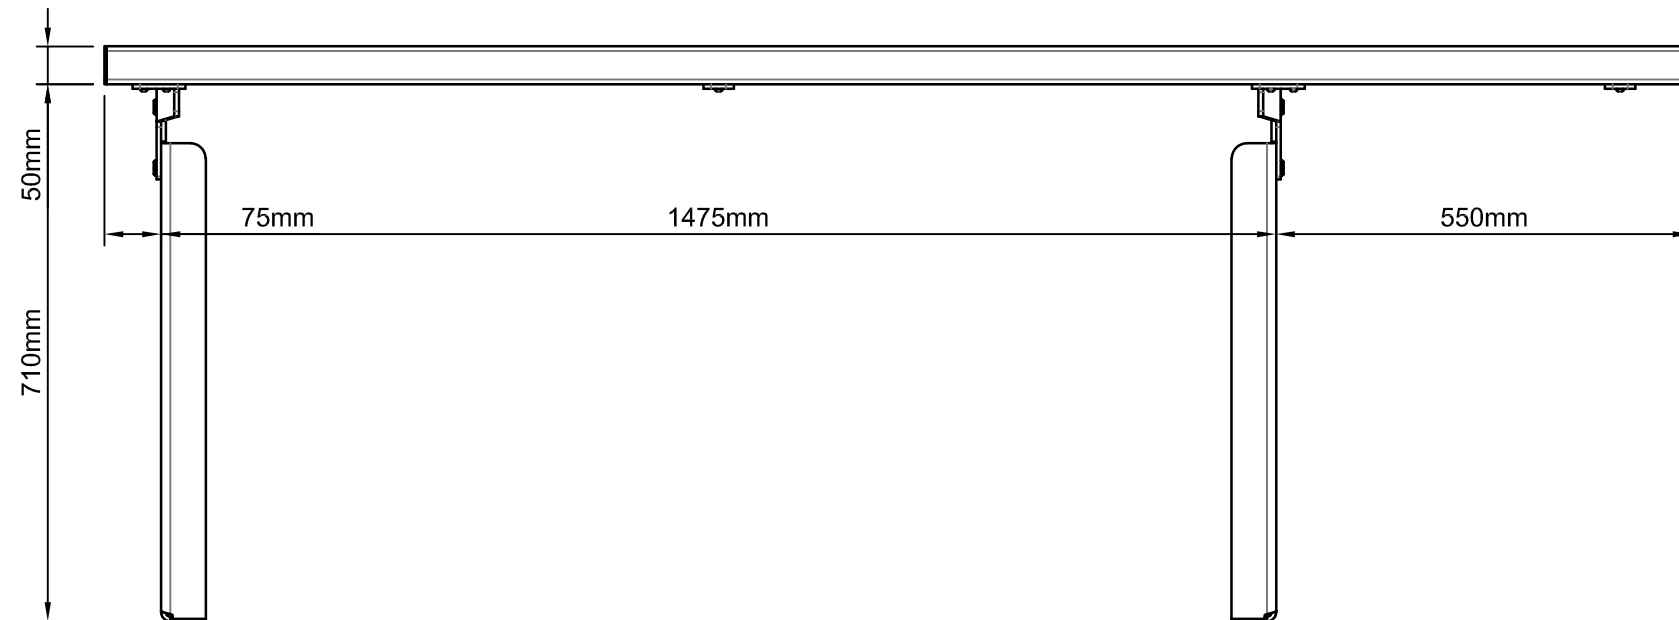

FRONT ELEVATION

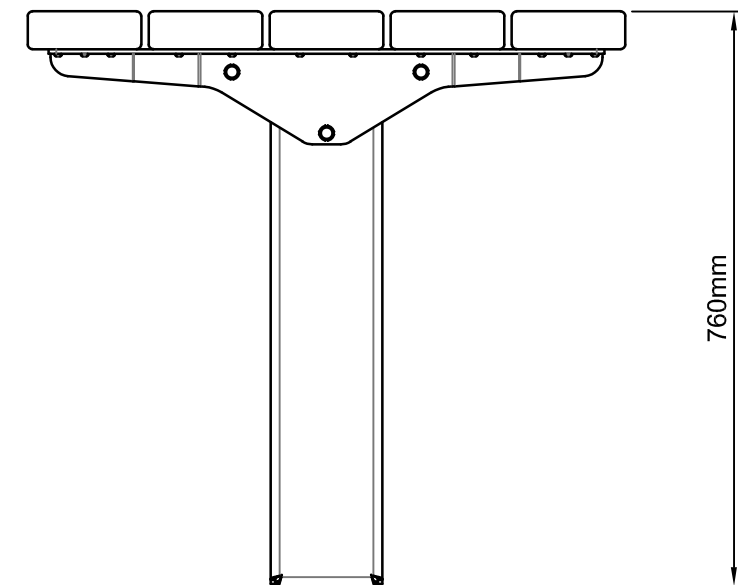

SIDE ELEVATION

Revision History				© LANDMARK PRODUCTS PTY LTD		CLIENT NAME		PROJECT No.	PAGE
Rev	Description	Date	Approved	THIS DOCUMENT IS AND SHALL REMAIN THE PROPERTY OF LANDMARK PRODUCTS PTY LTD. UNAUTHORISED USE OF THIS DOCUMENT IN ANY FORM IS PROHIBITED.		LANDMARK PRODUCTS Pty Ltd		K0622.1-T	A3
A	AMENDED DESIGN	15/12/2023	JAR			PROJECT		DATE:	DRAWN
						Landmark Products Pty Ltd A.B.N. 99 112 000 843 6 / 26 Flinders Parade, Northlakes, QLD 4509		SAN MARCO - TABLE - 2100 - WCA1	
				CHECKED BY:	DATE:	PH: (03) 5831 2777 FAX: (03) 5831 2681		DRAWING No.	SCALE
						www.landmarkproducts.com.au landmark@landmarkpro.com.au		K0622.1-T	1:10
						DRAWING TITLE		SHEET No.	REV.
						PRELIMINARY DRAWING		1/1	A