



SPECIFICATIONS				
CODE:	MATERIAL: SLATS/FRAME	FINISH: SLATS	FINISH: FRAME	MATERIAL: FIXINGS
K0632.1ATACBS	ALUMINIUM	TIMBER EFFECT	POWDER COAT	STAINLESS STEEL
K0632.1AAACBS	ALUMINIUM	CLEAR ANODISED	POWDER COAT	STAINLESS STEEL
K0632.1ALACBS	ALUMINIUM	COLOUR ANODISED	POWDER COAT	STAINLESS STEEL
K0632.1ACACBS	ALUMINIUM	POWDER COAT	POWDER COAT	STAINLESS STEEL

ALL DIMENSIONS IN MILLIMETRES - DO NOT SCALE

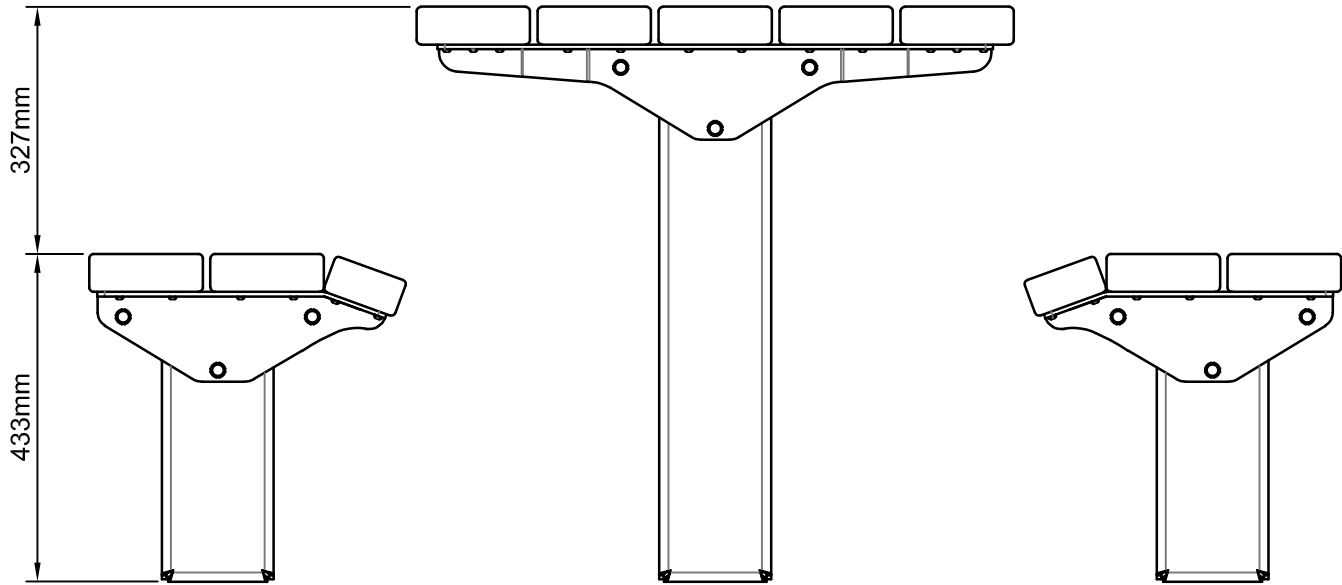


SIDE ELEVATION

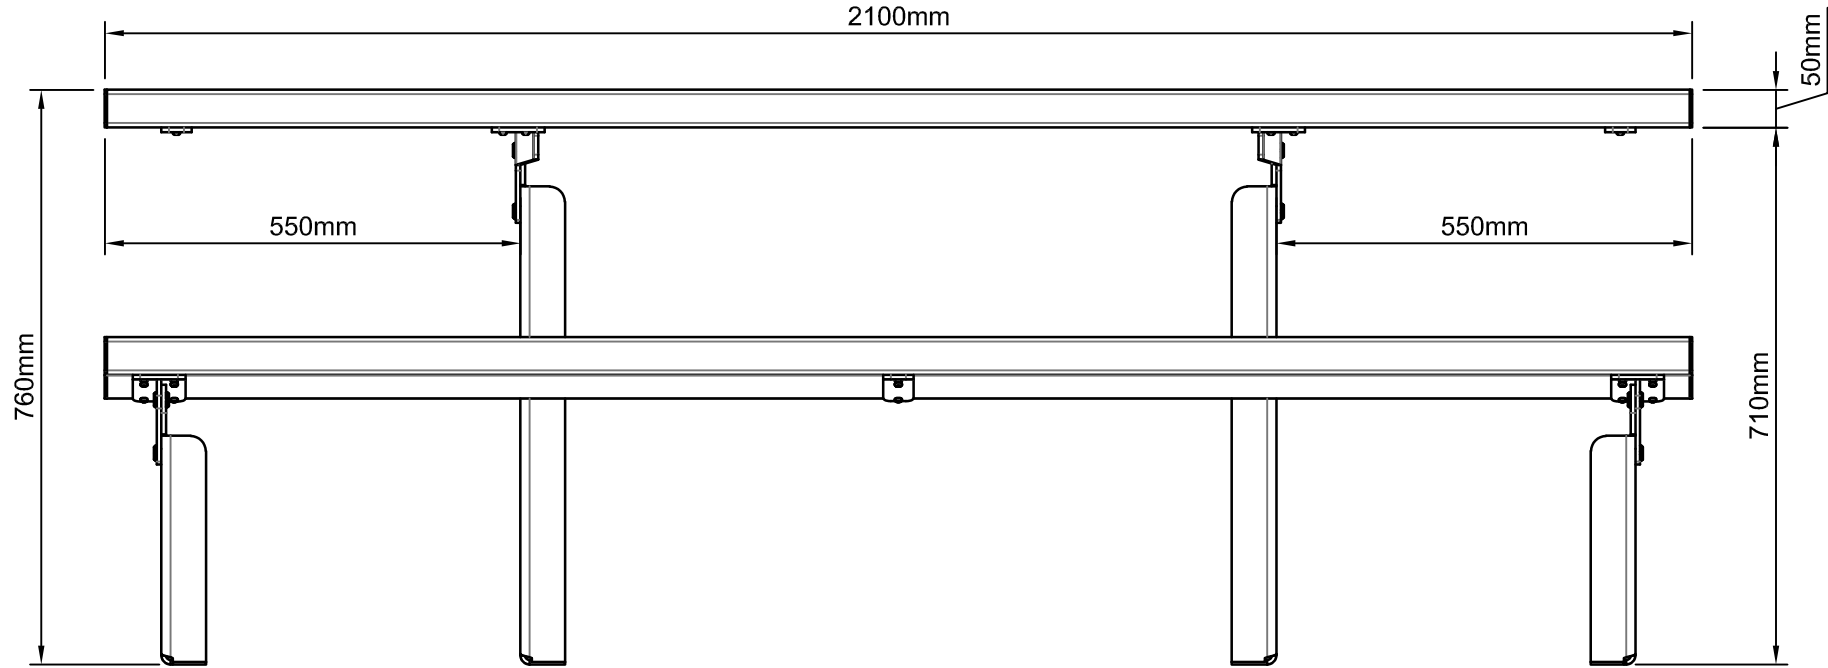

FRONT ELEVATION




EXAMPLE RENDER:
K0632.1ATACBS


Revision History				<div>© LANDMARK PRODUCTS PTY LTD</div> <div>THIS DOCUMENT IS AND SHALL REMAIN THE PROPERTY OF LANDMARK PRODUCTS PTY LTD. UNAUTHORISED USE OF THIS DOCUMENT IN ANY FORM IS PROHIBITED.</div>	<div></div>	CLIENT NAME	PROJECT No.	PAGE	
Rev	Description	Date	Approved			LANDMARK PRODUCTS Pty Ltd	K0632.1	A3	
A	AMENDED DESIGN	15/12/2023	JAR			PROJECT SAN MARCO - SETTING - 2100 - WCA2	DATE: 15/12/2023	DRAWN JAR	
				CHECKED BY:	DATE:	Landmark Products Pty Ltd A.B.N. 99 112 000 843 6 / 26 Flinders Parade, Northlakes, QLD 4509	PH: (03) 5831 2777 FAX: (03) 5831 2681 www.landmarkproducts.com.au landmark@landmarkpro.com.au	DRAWING No. K0632.1	SCALE 1:10
						DRAWING TITLE PRELIMINARY DRAWING	SHEET No. 1/2	REV. A	

SPECIFICATIONS				
CODE:	MATERIAL: SLATS/FRAME	FINISH: SLATS	FINISH: FRAME	MATERIAL: FIXINGS
K0632.1ATACBS	ALUMINIUM	TIMBER EFFECT	POWDER COAT	STAINLESS STEEL
K0632.1AAACBS	ALUMINIUM	CLEAR ANODISED	POWDER COAT	STAINLESS STEEL
K0632.1ALACBS	ALUMINIUM	COLOUR ANODISED	POWDER COAT	STAINLESS STEEL
K0632.1ACACBS	ALUMINIUM	POWDER COAT	POWDER COAT	STAINLESS STEEL

ALL DIMENSIONS IN MILLIMETRES - DO NOT SCALE

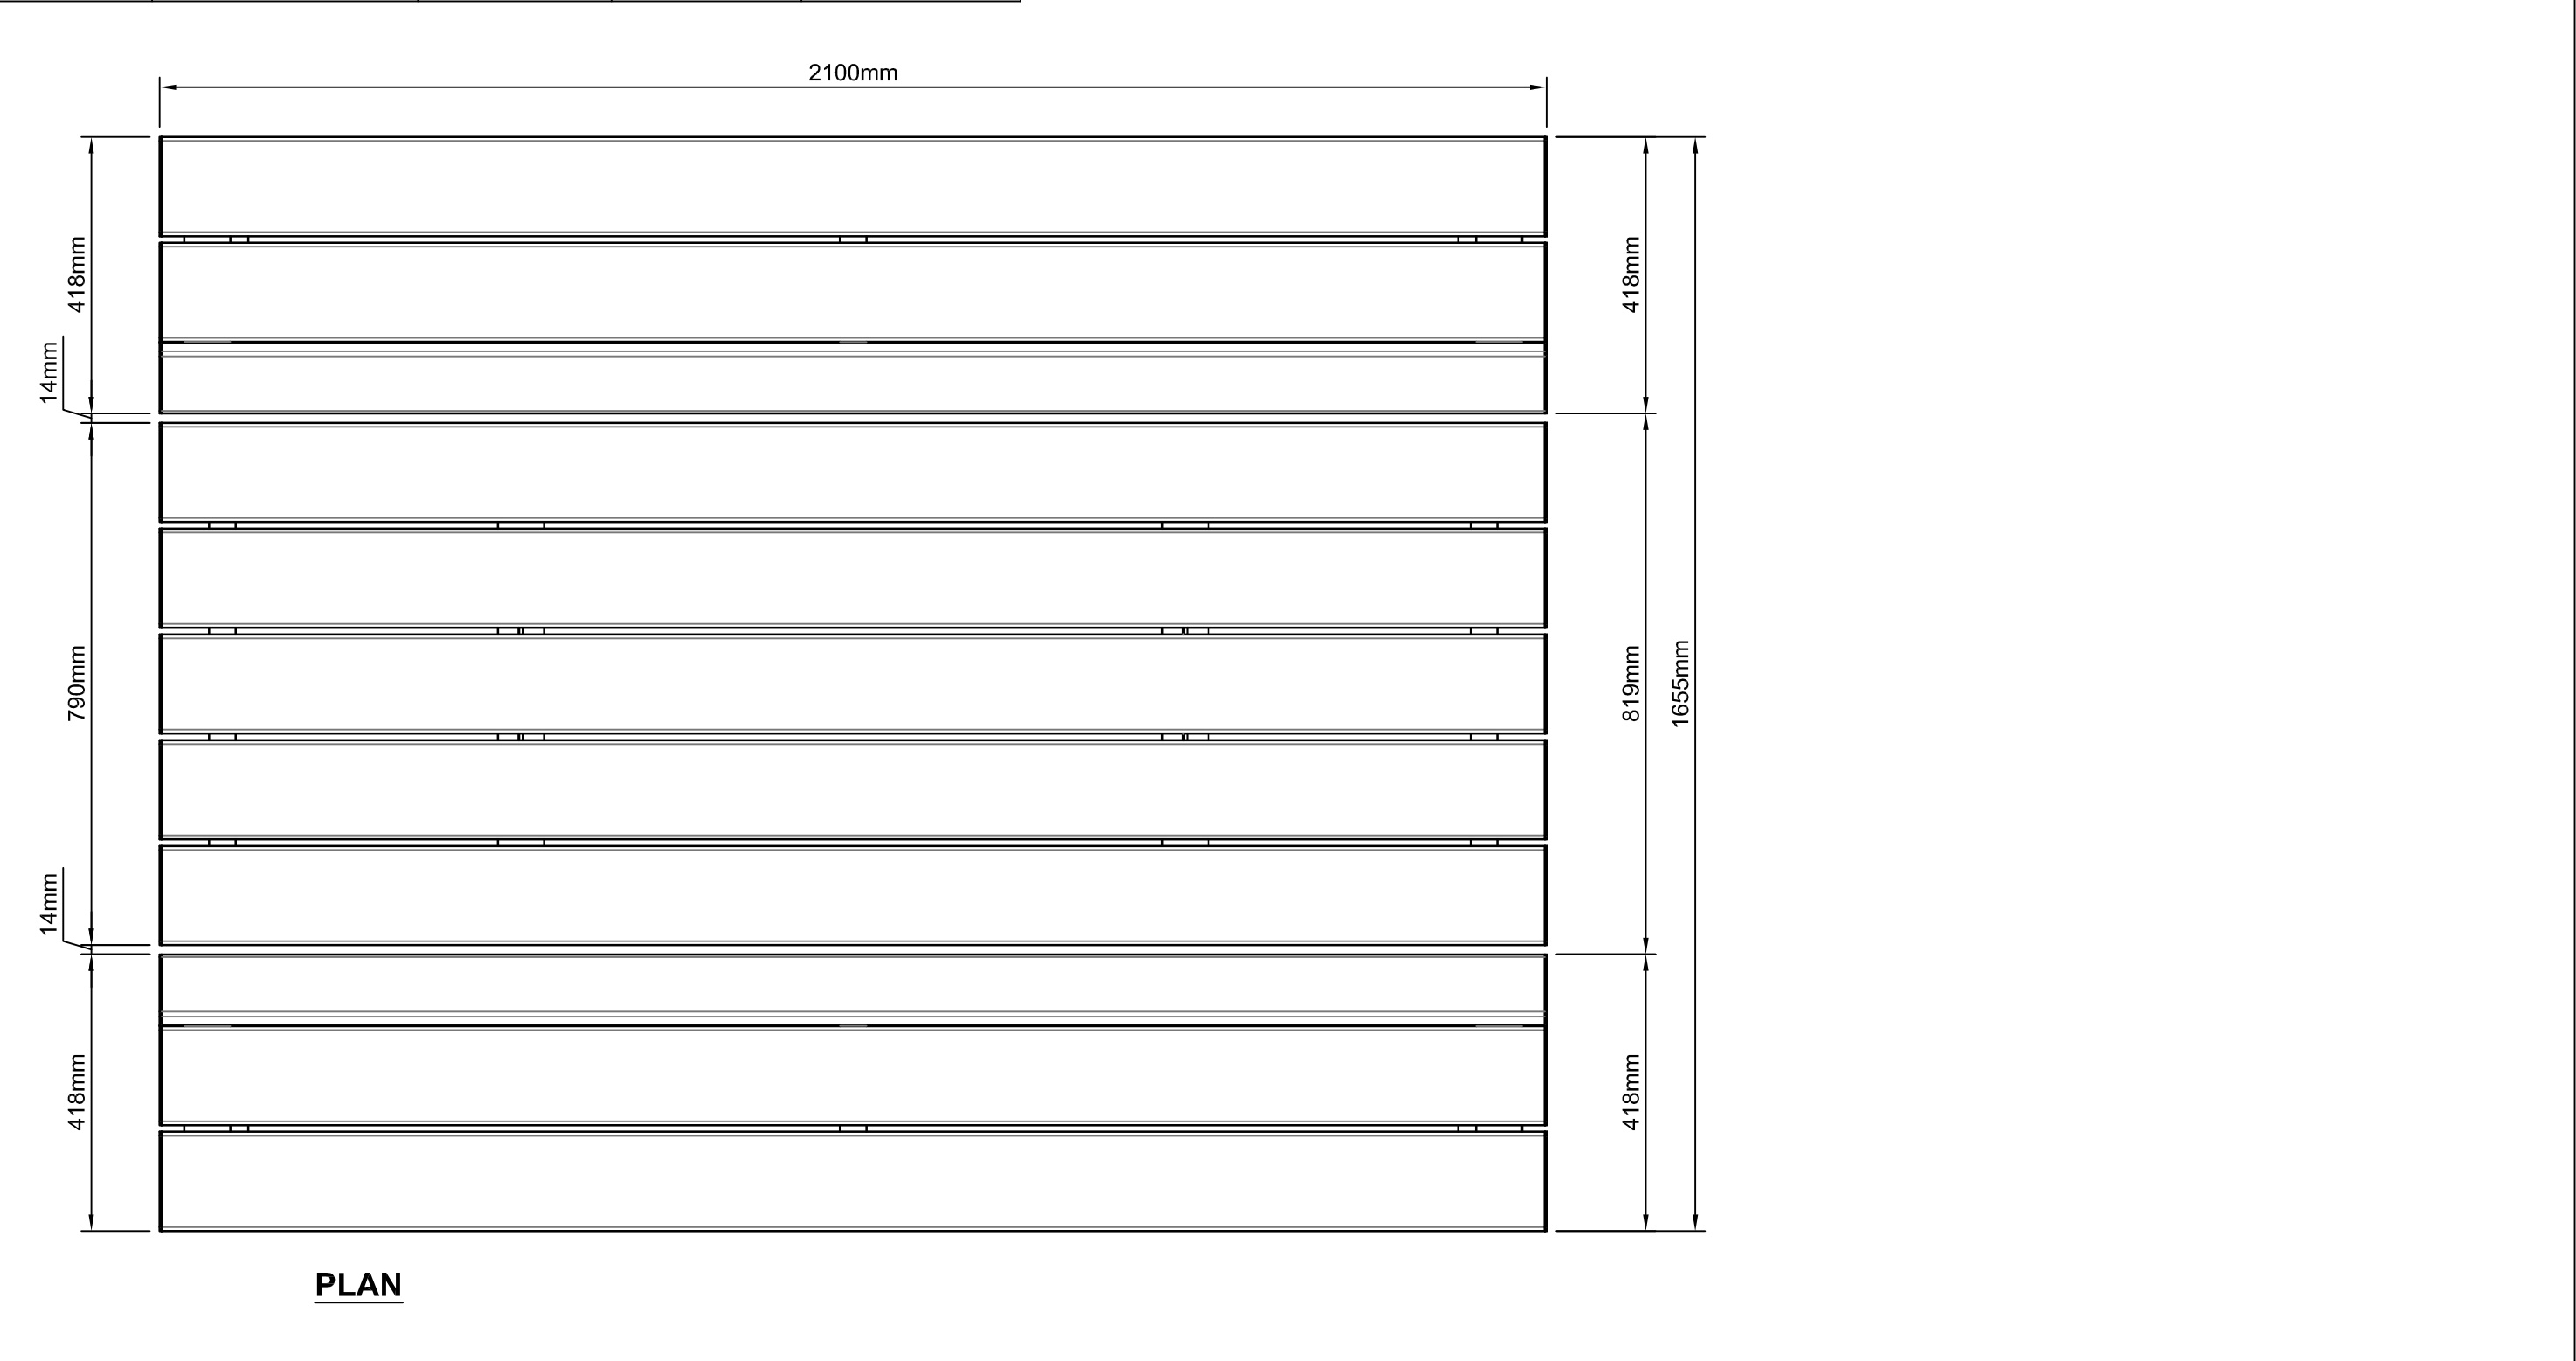

PLAN

Revision History				<div>© LANDMARK PRODUCTS PTY LTD</div> <div>THIS DOCUMENT IS AND SHALL REMAIN THE PROPERTY OF LANDMARK PRODUCTS PTY LTD. UNAUTHORISED USE OF THIS DOCUMENT IN ANY FORM IS PROHIBITED.</div>		<div> Landmark open space structures & solutions</div>	CLIENT NAME		PROJECT No.	PAGE
Rev	Description	Date	Approved				LANDMARK PRODUCTS Pty Ltd		K0632.1	A3
A	AMENDED DESIGN	15/12/2023	JAR	<div>CHECKED BY:</div> <div>DATE:</div> <div>Landmark Products Pty Ltd A.B.N. 99 112 000 843 6 / 26 Flinders Parade, Northlakes, QLD 4509</div> <div>PH: (03) 5831 2777 FAX: (03) 5831 2681 www.landmarkproducts.com.au landmark@landmarkpro.com.au</div>		PROJECT		DATE:	DRAWN	
						SAN MARCO - SETTING - 2100 - WCA2		DRAWING No.	SCALE	
								K0632.1	1:10	
						DRAWING TITLE		SHEET No.	REV.	
						PRELIMINARY DRAWING		2/2	A	