



ALL DIMENSIONS IN MILLIMETRES - DO NOT SCALE

NOTES


1. ALL TIMBER TO BE F17 HARDWOOD, U.N.O.
2. ALL FIXINGS & BRACKETS TO BE STAINLESS STEEL.

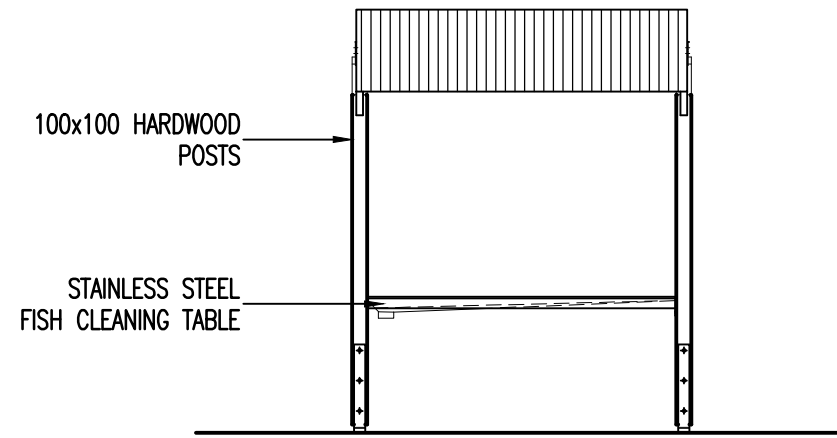


FRONT ELEVATION
SCALE 1:50

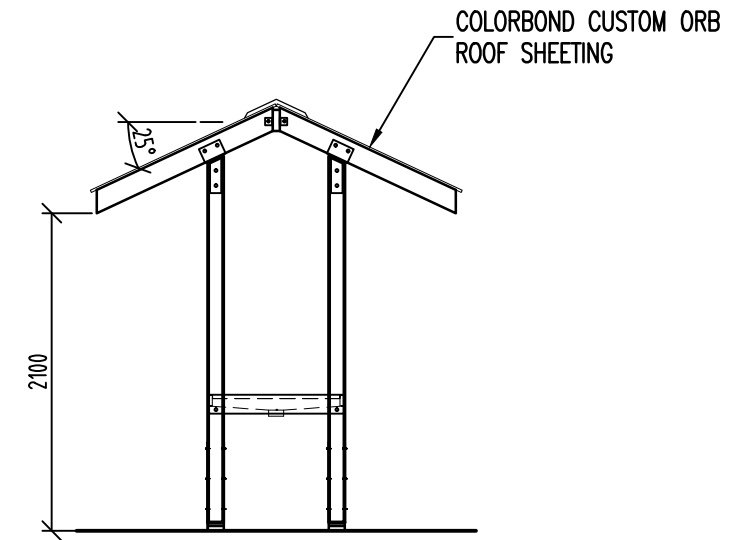

END ELEVATION
SCALE 1:50

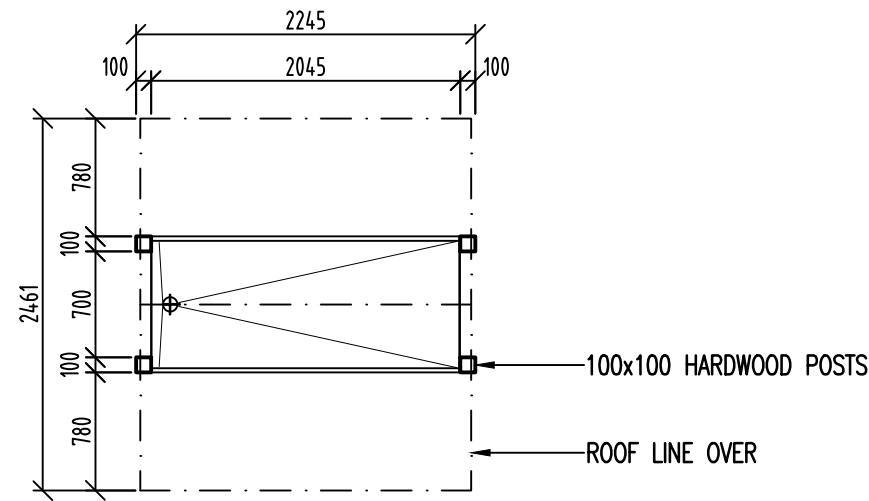

PLAN
SCALE 1:50

REVISION	DATE:	DRAWN BY.	© LANDMARK PRODUCTS LIMITED 2005 THIS DOCUMENT IS AND SHALL REMAIN THE PROPERTY OF LANDMARK PRODUCTS LIMITED. UNAUTHORISED USE OF THIS DOCUMENT IN ANY FORM IS PROHIBITED		CLIENT NAME	PROJECT No.	PAGE
6	-	-	 <p>Landmark Products Limited. PH: 1300 768 230 A.B.N. 99 112 000 843 FAX: 1300 768 260 55-57 Kabi Circuit, Deception Bay P.O. Box 603, Deception Bay www.landmarkpro.com.au Queensland 4508 landmark@landmarkpro.com.au</p>		LANDMARK PRODUCTS LTD	k192 HS IG	A3
5	-	-			PROJECT	DATE: 29/05/10	DRAWN MAF
4	-	-			K192 "ANGLESEA" FISH CLEANING STATION, HS, IG	DRAWING No. k192 HS IG	SCALE 1:50
3	-	-				DRAWING TITLE	SHEET No.
2	4.2.14	RAE	CHECKED BY:	DATE:	PLAN & ELEVATIONS	101	2
1	07/07/11	MAF					