



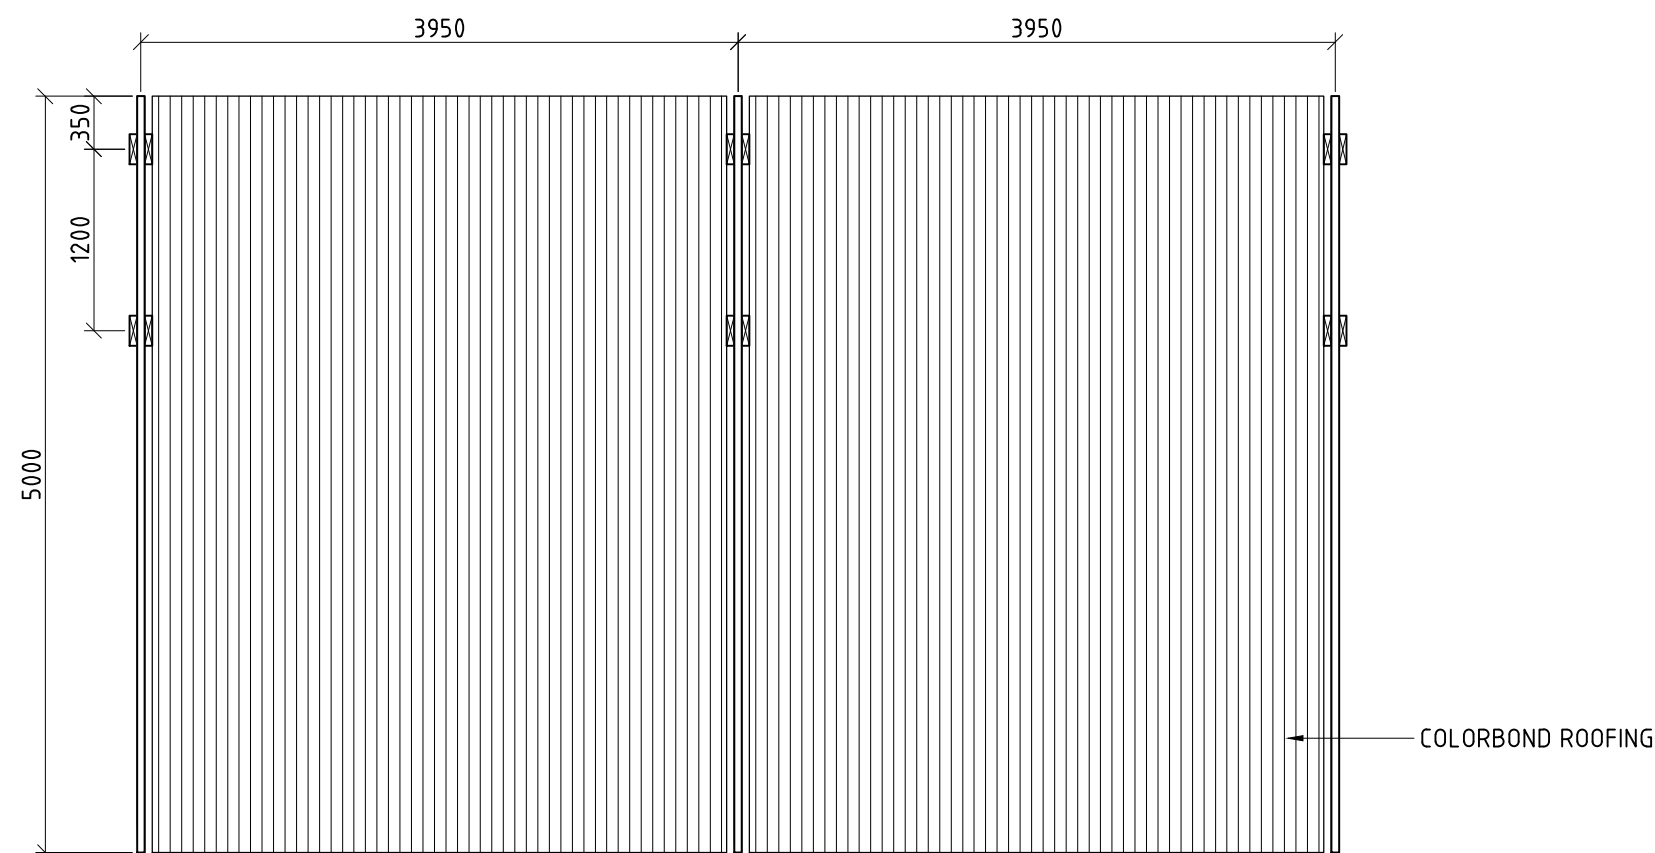


PLAN
SCALE (1:50)

- ## GENERAL NOTES:
1. DURING CONSTRUCTION THE STRUCTURE SHALL BE MAINTAINED IN A STABLE CONDITION AND NO PART SHALL BE OVER STRESSED.
 2. PRIOR TO COMMENCEMENT OF WORKS THE BUILDER SHALL SATISFY THEMSELVES OF THE CORRECT LOCATIONS OF ALL EXISTING SERVICES WHETHER INDICATED OR NOT ON THE PLANS.
 3. LOCATING OF THE STRUCTURE, INCLUDING CO-ORDINATES IF APPLICABLE, IS THE RESPONSIBILITY OF THE CLIENT AND/OR THE CLIENT'S SITE REPRESENTATIVE.
 4. STRUCTURE HAS BEEN DESIGNED AS A CLASS 10A STRUCTURE AND IN ACCORDANCE TO THE FOLLOWING AUSTRALIAN STANDARDS:
 - AS1170.1, AS1170.2, AS1720.1, AS3600 AND AS4100, AS1664.
 5. STRUCTURE IS SUITABLE FOR N3 AREAS AND HAS BEEN DESIGNED WITH AN ANNUAL RECURRENT INTERVAL OF 100 YEARS.
 6. SITE COVERAGE IS 40 m² (ROOF AREA).
 7. THE FOOTING HAS BEEN DESIGNED ASSUMING:
 - SITE CLASS S OR M OR H
 - ALLOWABLE SOIL BEARING CAPACITY OF 100kPa
 - SOIL ADHESION OF 10kPa(TO BE VERIFIED ON SITE).
 8. FOR SLABS ON GROUND, ALL TOPSOIL AND UPPER STRATA CONTAINING SOFT OR ORGANIC MATTER ARE TO BE REMOVED AND REPLACED WITH SELECT COMPACTED FILL.
 9. ALL FILL TO BE CLEAN, PLACED IN LAYERS NOT EXCEEDING 200mm AND COMPACTED TO 95% STANDARD COMPACTION.
 10. EARTHWORKS SHALL BE CARRIED OUT IN ACCORDANCE WITH CRITERIA AND PROCEDURES SET OUT IN AS3798 *GUIDELINES ON EARTHWORKS FOR COMMERCIAL AND RESIDENTIAL DEVELOPMENTS*.

PRELIMINARY DRAWING ONLY - NOT FOR CONSTRUCTION

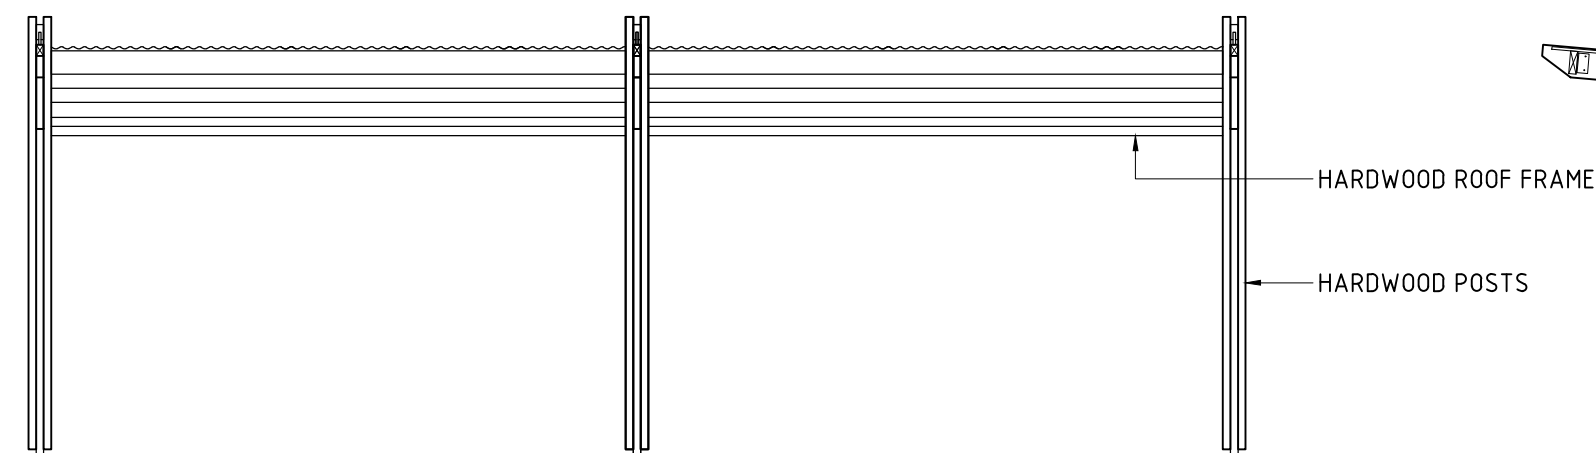

FRONT ELEVATION
SCALE (1:50)

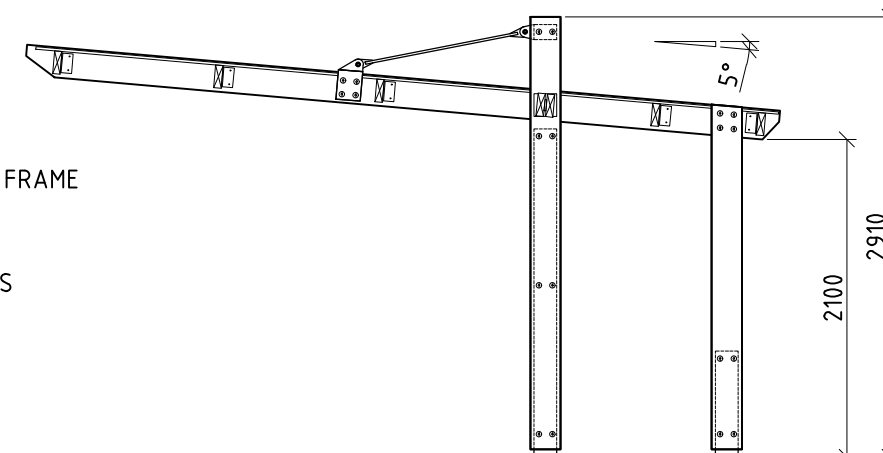

END ELEVATION
SCALE (1:50)

5					THIRD ANGLE PROJECTION U.N.O.	 NCS INTERNATIONAL CERTIFIED SAFETY MANAGEMENT SYSTEM AS/NZS 4801	 NCS INTERNATIONAL CERTIFIED QUALITY MANAGEMENT SYSTEM ISO 9001	 Landmark Enhancing Open Space Environments Landmark Products Limited. PH: 1300 768 230 A.B.N. 99 112 000 843 FAX: 1300 768 260 55-57 Kabi Circuit, Deception Bay www.landmarkpro.com.au P.O. Box 603, Deception Bay landmark@landmarkpro.com.au Queensland 4508	DRAWN	CLIENT NAME				
4									RAE	LANDMARK PRODUCTS LIMITED				
3									CHECKED	PROJECT				
2									-	STANDARD K670 "LONGREACH" SHELTER RANGE				
1				mm	ALL DIMENSIONS IN MILLIMETRES U.N.O. DO NOT SCALE FROM DRAWINGS IF IN DOUBT, ASK			DATE	K674 LONGREACH, HP, IG, GALV					
								SCALE						
								NOTED						
								PAGE						
								A3						
REVISION				DRAWN	DATE	THIS DOCUMENT REMAINS THE PROPERTY OF LANDMARK PRODUCTS LIMITED. UNAUTHORISED USE OF THIS DOCUMENT IN ANY FORM IS PROHIBITED.			DRAWING TITLE		DRAWING NUMBER		SHEET	REVISION
									PRELIM - PLAN & ELEVATIONS		K6744H*H*IG*		001	0