



SPECIFICATIONS				
CODE:	MATERIAL: SLATS/FRAME	FINISH: SLATS	FINISH: FRAME	MATERIAL: FIXINGS
K0501.8AAACBS	ALUMINIUM	CLEAR ANODISED	POWDER COAT	STAINLESS STEEL
K0501.8ACACBS	ALUMINIUM	POWDER COAT	POWDER COAT	STAINLESS STEEL
K0501.8ALACBS	ALUMINIUM	COLOUR ANODISED	POWDER COAT	STAINLESS STEEL
K0501.8ATACBS	ALUMINIUM	TIMBER EFFECT	POWDER COAT	STAINLESS STEEL

ALL DIMENSIONS IN MILLIMETRES - DO NOT SCALE

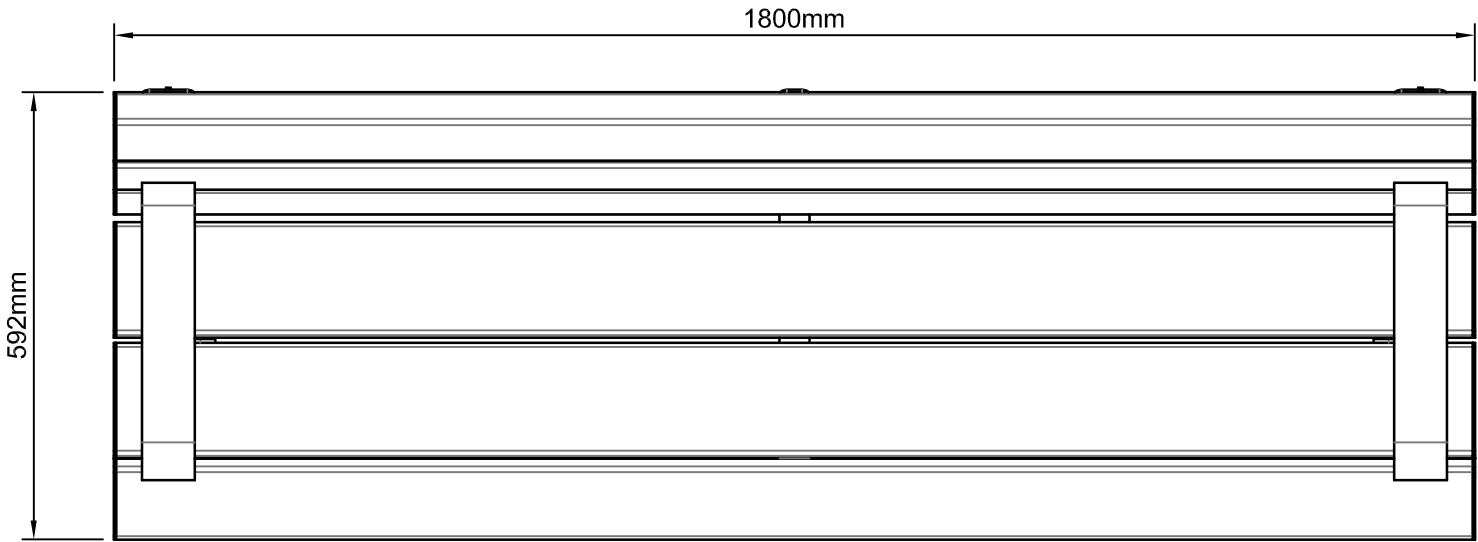


PLAN

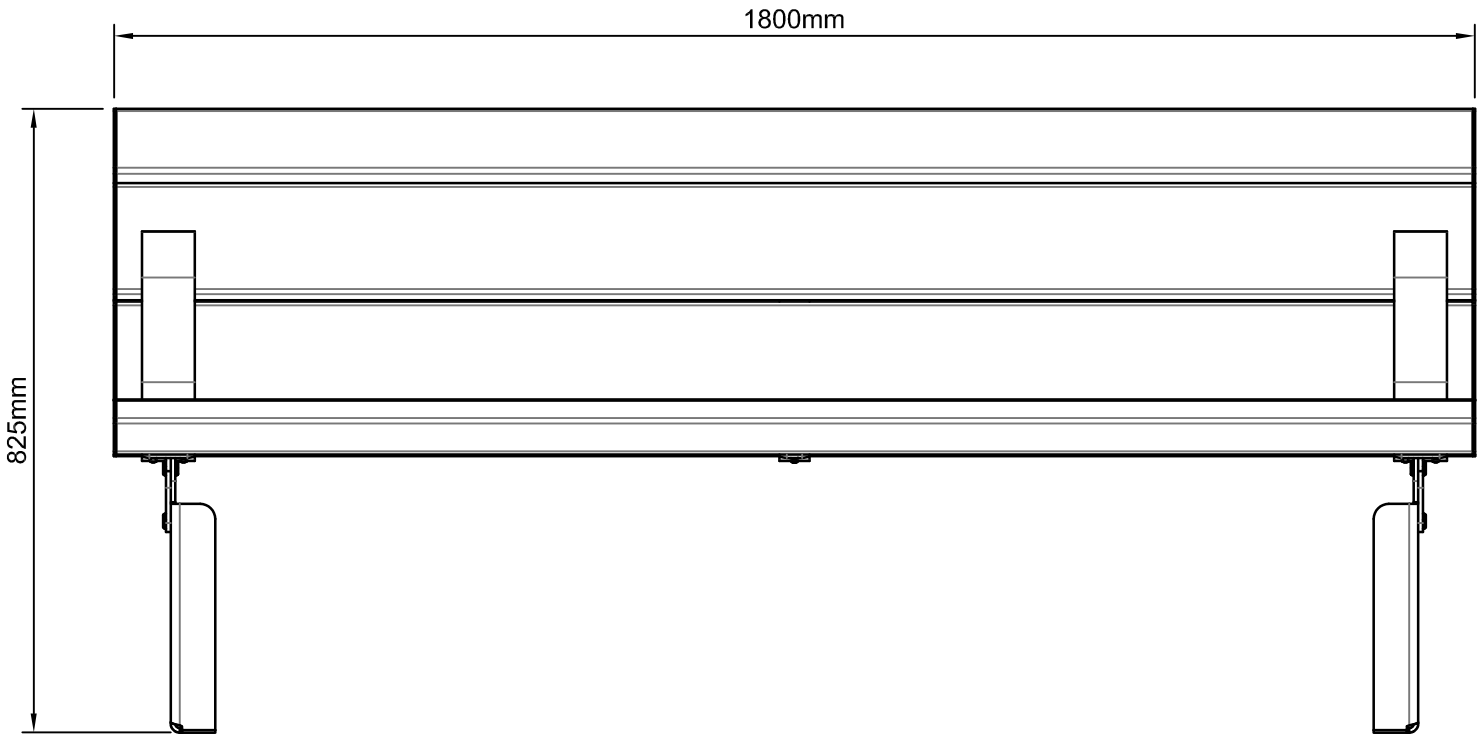

FRONT ELEVATION



EXAMPLE RENDER:
K0501.8ATACBS
OPTIONAL ARMRESTS

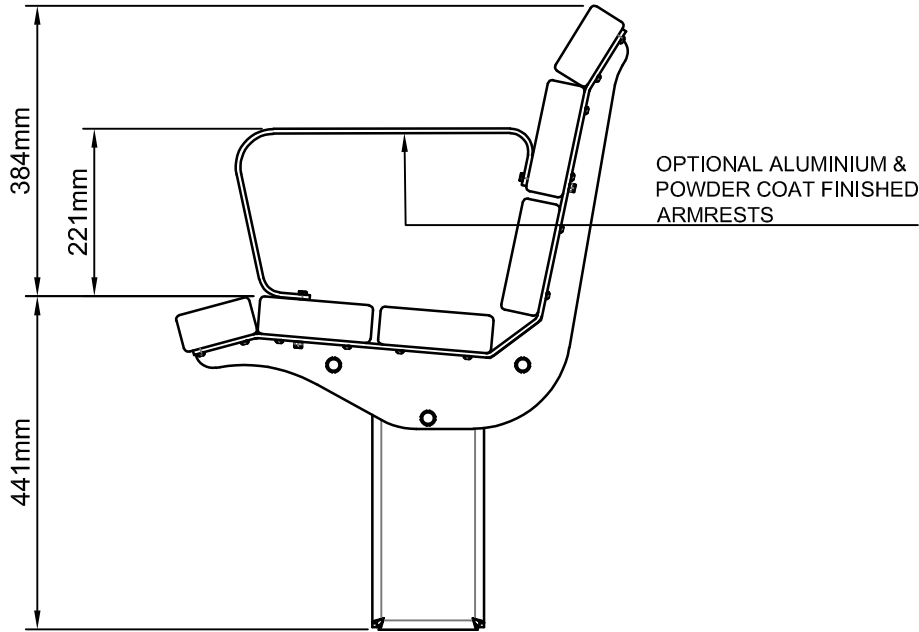

SIDE ELEVATION

Revision History				<div>© LANDMARK PRODUCTS PTY LTD</div> <div>THIS DOCUMENT IS AND SHALL REMAIN THE PROPERTY OF LANDMARK PRODUCTS PTY LTD. UNAUTHORISED USE OF THIS DOCUMENT IN ANY FORM IS PROHIBITED.</div>		<div> <div> <div></div> <div>Landmark</div> <div>open space structures & solutions</div> </div> <div> <div>Landmark Products Pty Ltd</div> <div>A.B.N. 99 112 000 843</div> <div>6 / 26 Flinders Parade,</div> <div>Northlakes, QLD 4509</div> </div> <div> <div>PH: (03) 5831 2777</div> <div>FAX: (03) 5831 2681</div> <div>www.landmarkproducts.com.au</div> <div>landmark@landmarkpro.com.au</div> </div> </div>		<div>CLIENT NAME</div> <div>LANDMARK PRODUCTS Pty Ltd</div> <div>PROJECT</div> <div>SAN MARCO - SEAT - 1800</div> <div>DRAWING TITLE</div> <div>PRELIMINARY DRAWING</div>
------------------	--	--	--	---	--	--	--	---