


| SPECIFICATIONS | | | | |
|----------------|-----------------------|-----------------|---------------|-------------------|
| CODE: | MATERIAL: SLATS/FRAME | FINISH: SLATS | FINISH: FRAME | MATERIAL: FIXINGS |
| K0631.8ATACBS | ALUMINIUM | TIMBER EFFECT | POWDER COAT | STAINLESS STEEL |
| K0631.8AAACBS | ALUMINIUM | CLEAR ANODISED | POWDER COAT | STAINLESS STEEL |
| K0631.8ALACBS | ALUMINIUM | COLOUR ANODISED | POWDER COAT | STAINLESS STEEL |
| K0631.8ACACBS | ALUMINIUM | POWDER COAT | POWDER COAT | STAINLESS STEEL |


ALL DIMENSIONS IN MILLIMETRES - DO NOT SCALE



EXAMPLE RENDER:
K0631.8ATACBS

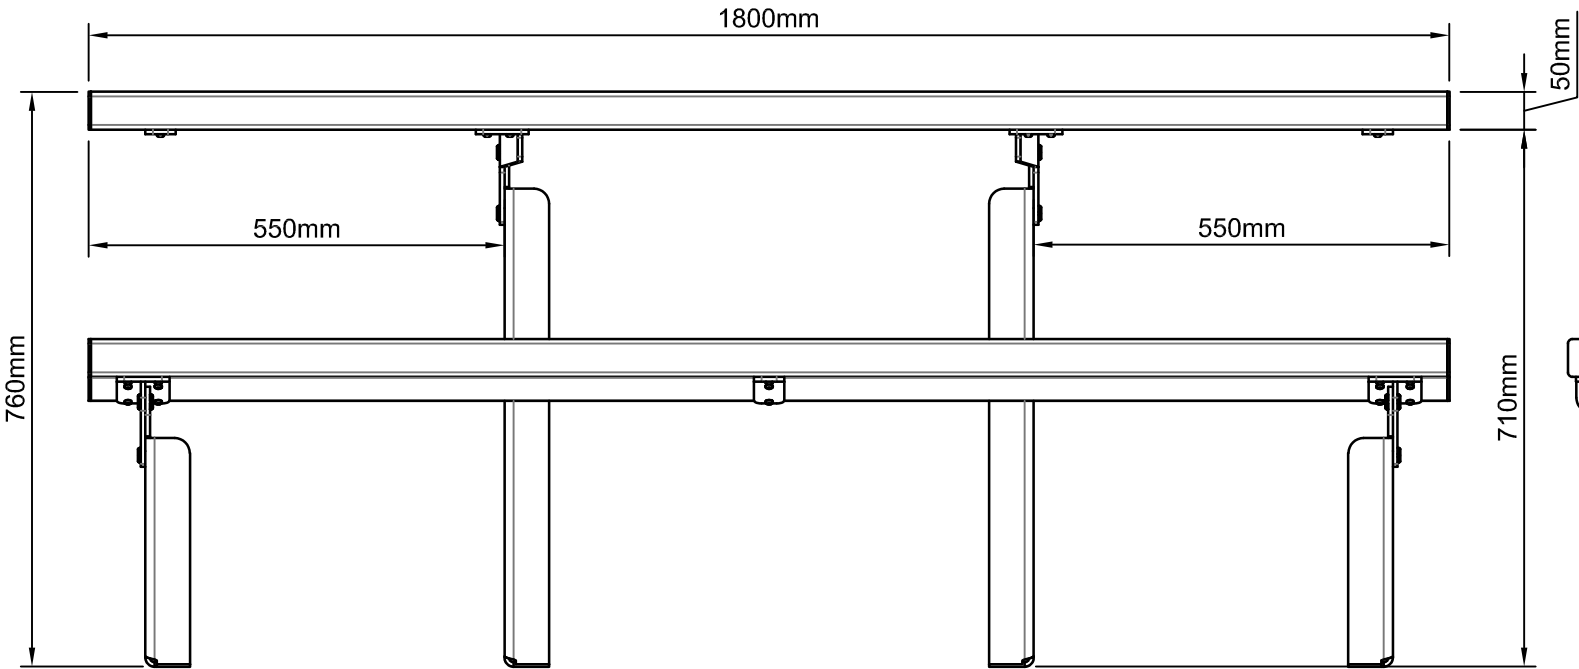

FRONT ELEVATION

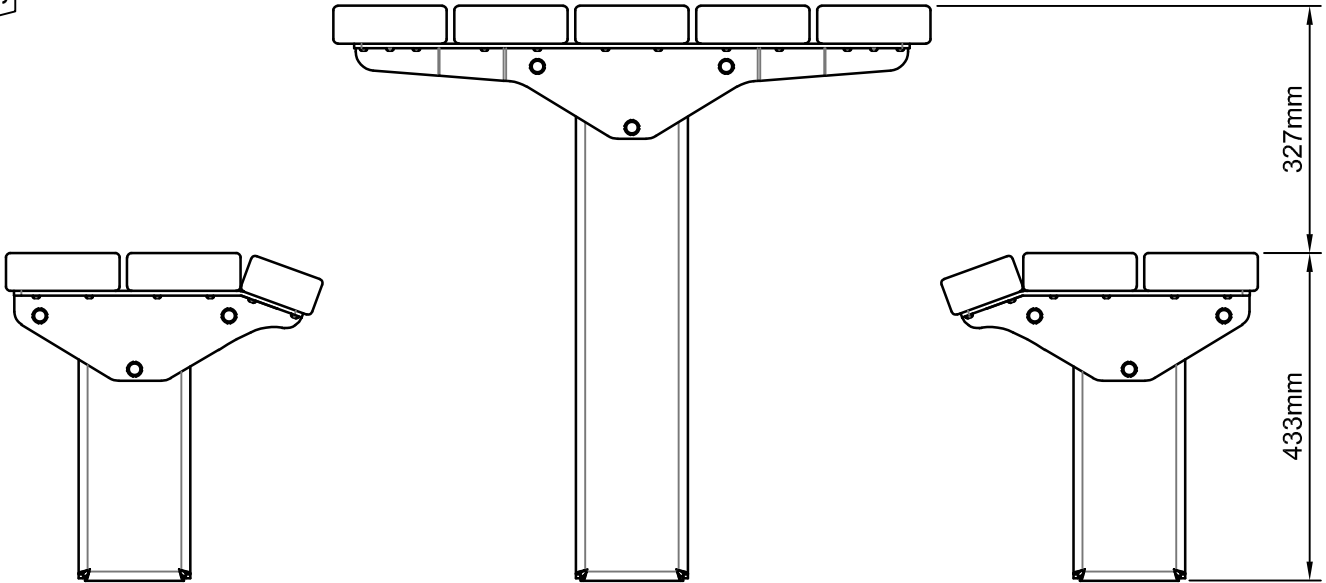


SIDE ELEVATION


| Revision History | | | | <div>© LANDMARK PRODUCTS PTY LTD</div> <div>THIS DOCUMENT IS AND SHALL REMAIN THE PROPERTY OF LANDMARK PRODUCTS PTY LTD. UNAUTHORISED USE OF THIS DOCUMENT IN ANY FORM IS PROHIBITED.</div> | | <div> <div> <div></div> <div>Landmark</div> <div>open space structures & solutions</div> </div> <div> <div>Landmark Products Pty Ltd</div> <div>A.B.N. 99 112 000 843</div> <div>6 / 26 Flinders Parade,</div> <div>Northlakes, QLD 4509</div> </div> <div> <div>PH: (03) 5831 2777</div> <div>FAX: (03) 5831 2681</div> <div>www.landmarkproducts.com.au</div> <div>landmark@landmarkpro.com.au</div> </div> </div> | | <div>CLIENT NAME</div> <div>LANDMARK PRODUCTS Pty Ltd</div> <div>PROJECT</div> <div>SAN MARCO - SETTING - 1800 - WCA2</div> <div>DRAWING TITLE</div> <div>PRELIMINARY DRAWING</div> |
|------------------|--|--|--|---|--|--|--|---|
|------------------|--|--|--|---|--|--|--|---|

| SPECIFICATIONS | | | | |
|----------------|-----------------------|-----------------|---------------|-------------------|
| CODE: | MATERIAL: SLATS/FRAME | FINISH: SLATS | FINISH: FRAME | MATERIAL: FIXINGS |
| K0631.8ATACBS | ALUMINIUM | TIMBER EFFECT | POWDER COAT | STAINLESS STEEL |
| K0631.8AAACBS | ALUMINIUM | CLEAR ANODISED | POWDER COAT | STAINLESS STEEL |
| K0631.8ALACBS | ALUMINIUM | COLOUR ANODISED | POWDER COAT | STAINLESS STEEL |
| K0631.8ACACBS | ALUMINIUM | POWDER COAT | POWDER COAT | STAINLESS STEEL |

ALL DIMENSIONS IN MILLIMETRES - DO NOT SCALE

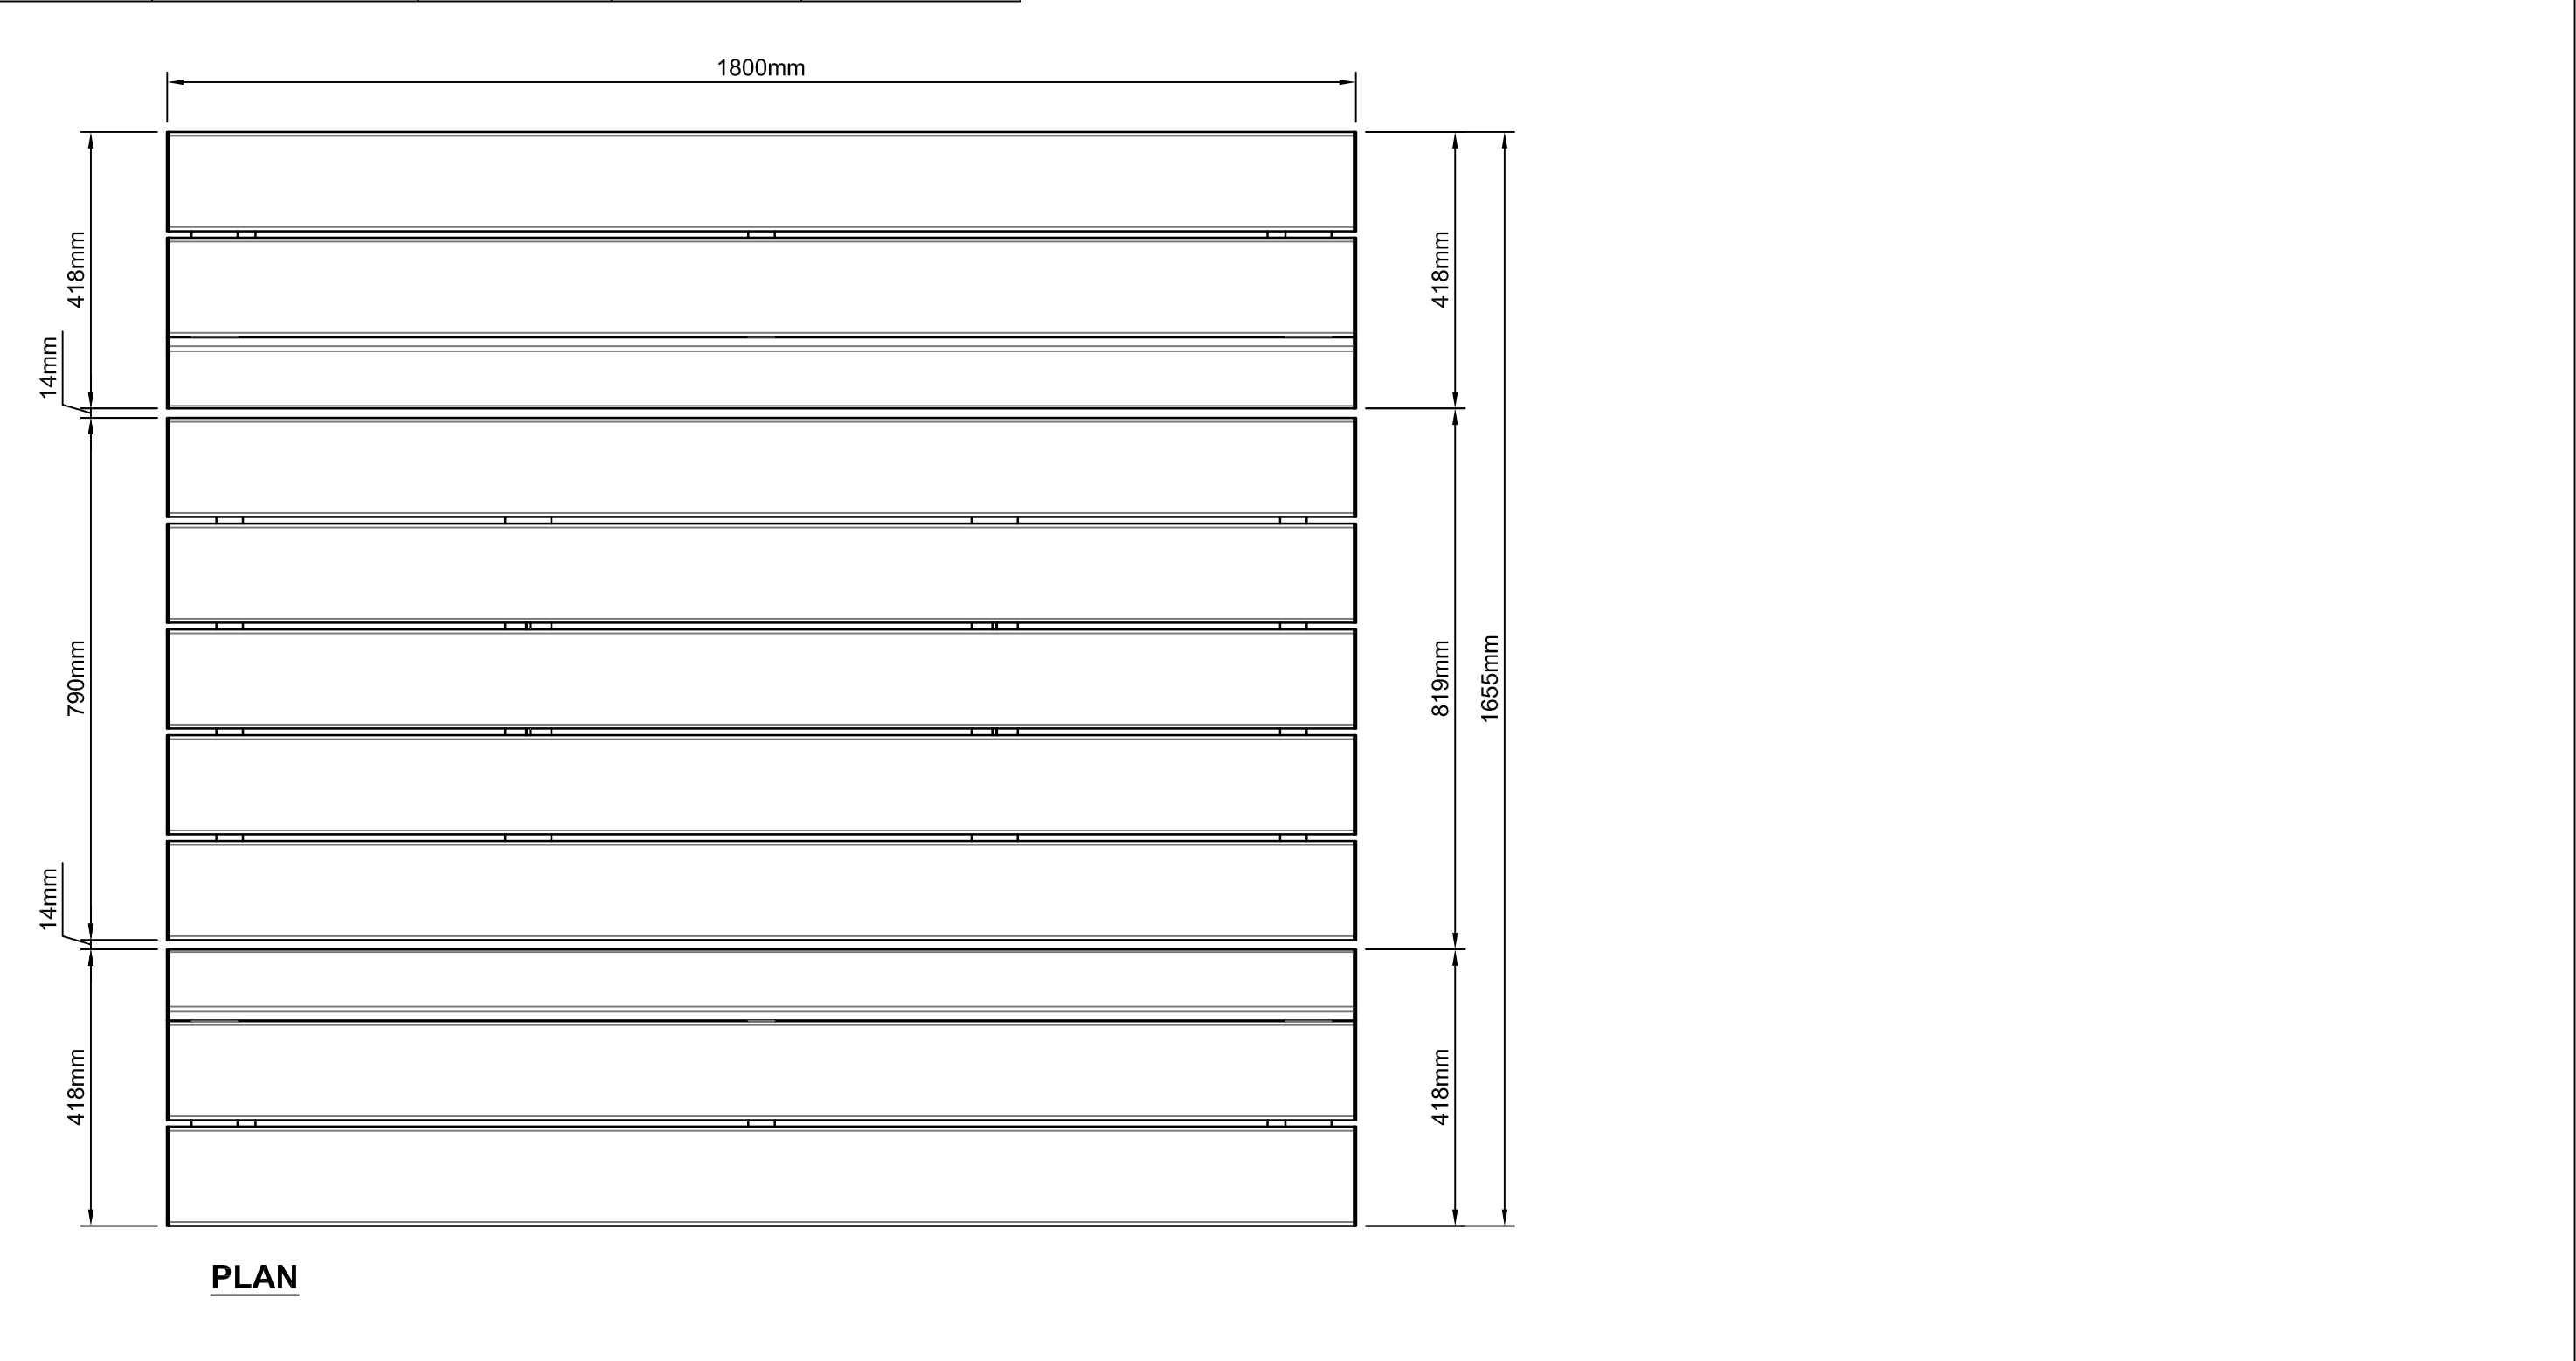

PLAN

| Revision History | | | | <div>© LANDMARK PRODUCTS PTY LTD</div> <div>THIS DOCUMENT IS AND SHALL REMAIN THE PROPERTY OF LANDMARK PRODUCTS PTY LTD. UNAUTHORISED USE OF THIS DOCUMENT IN ANY FORM IS PROHIBITED.</div> | <div>Landmark</div> <div>open space structures & solutions</div> | CLIENT NAME | PROJECT No. | PAGE | |
|------------------|----------------|------------|----------|---|---|---|---|------------------------|---------------|
| Rev | Description | Date | Approved | | | LANDMARK PRODUCTS Pty Ltd | K0631.8 | A3 | |
| A | AMENDED DESIGN | 14/12/2023 | JAR | | | PROJECT | DATE: | DRAWN | |
| | | | | | | SAN MARCO - SETTING - 1800 - WCA2 | 14/12/2023 | JAR | |
| | | | | CHECKED BY: | DATE: | Landmark Products Pty Ltd A.B.N. 99 112 000 843 6 / 26 Flinders Parade, Northlakes, QLD 4509 | PH: (03) 5831 2777 FAX: (03) 5831 2681 <small>www.landmarkproducts.com.au landmark@landmarkpro.com.au</small> | DRAWING No. K0631.8 | SCALE 1:10 |
| | | | | | | DRAWING TITLE | SHEET No. | REV. | |
| | | | | | | PRELIMINARY DRAWING | 2/2 | A | |