


PRELIMINARY DRAWING ONLY - NOT FOR CONSTRUCTION

DISCLAIMER: THIS DRAWING REPRESENTS A DESIGN INTENT AND CONCEPT ONLY. THIS DOCUMENT AND ALL ASSOCIATED DOCUMENTS ARE PREPARED FOR A SPECIFIC SITE AND EVENT, AND INCORPORATE CALCULATIONS AND MEASUREMENTS AVAILABLE FROM THE CLIENT AT THE TIME OF DRAFTING. THESE DOCUMENTS ARE FOR DEMONSTRATION PURPOSES ONLY AND ARE NOT NECESSARILY DRAWN TO SCALE OR ACCURATELY SETOUT. WHILE CARE HAS BEEN TAKEN TO ENSURE THIS DRAWING REFLECTS THE QUOTE, THE QUOTE REMAINS THE PRIMARY REFERENCE FOR WHAT IS INCLUDED.

NOTE: 1AC2AM CONFIGURATION SHOWN AS EXAMPLE ONLY, REFER SHEET 003 FOR ALL STANDARD CONFIGURATIONS & SHEET 004 FOR SCREEN OPTIONS


CONFIGURATION CODES:

AC = ACCESSIBLE CUBICLE
 AM = AMBULANT CUBICLE
 ST = STANDARD CUBICLE

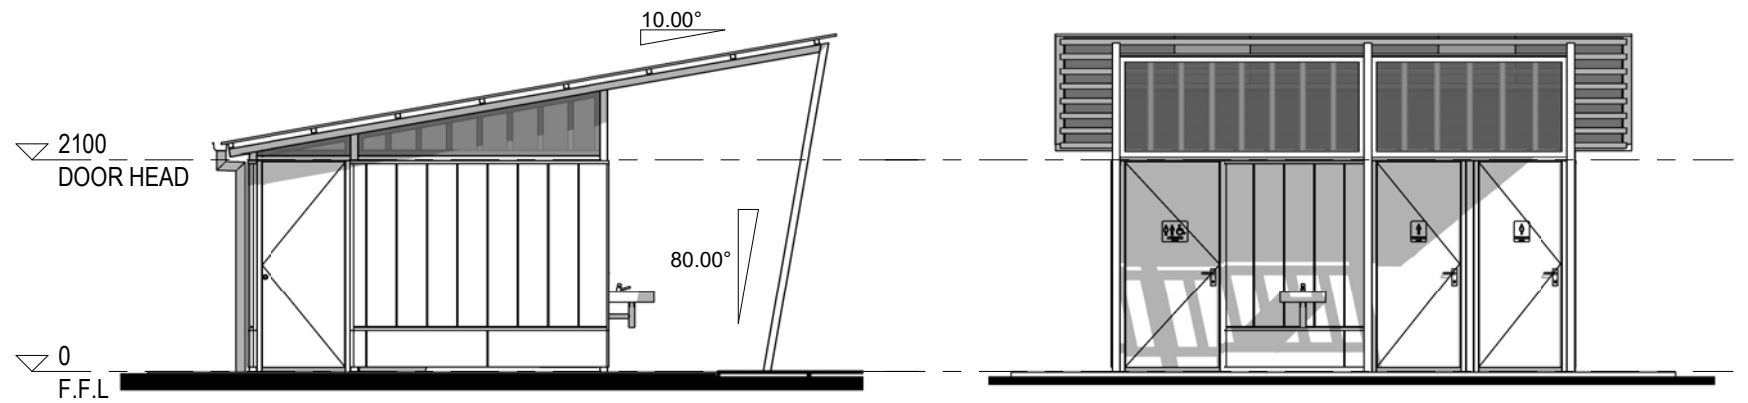

2 ELEVATION A
 001 1:75 @ A3

3 ELEVATION B
 001 1:75 @ A3

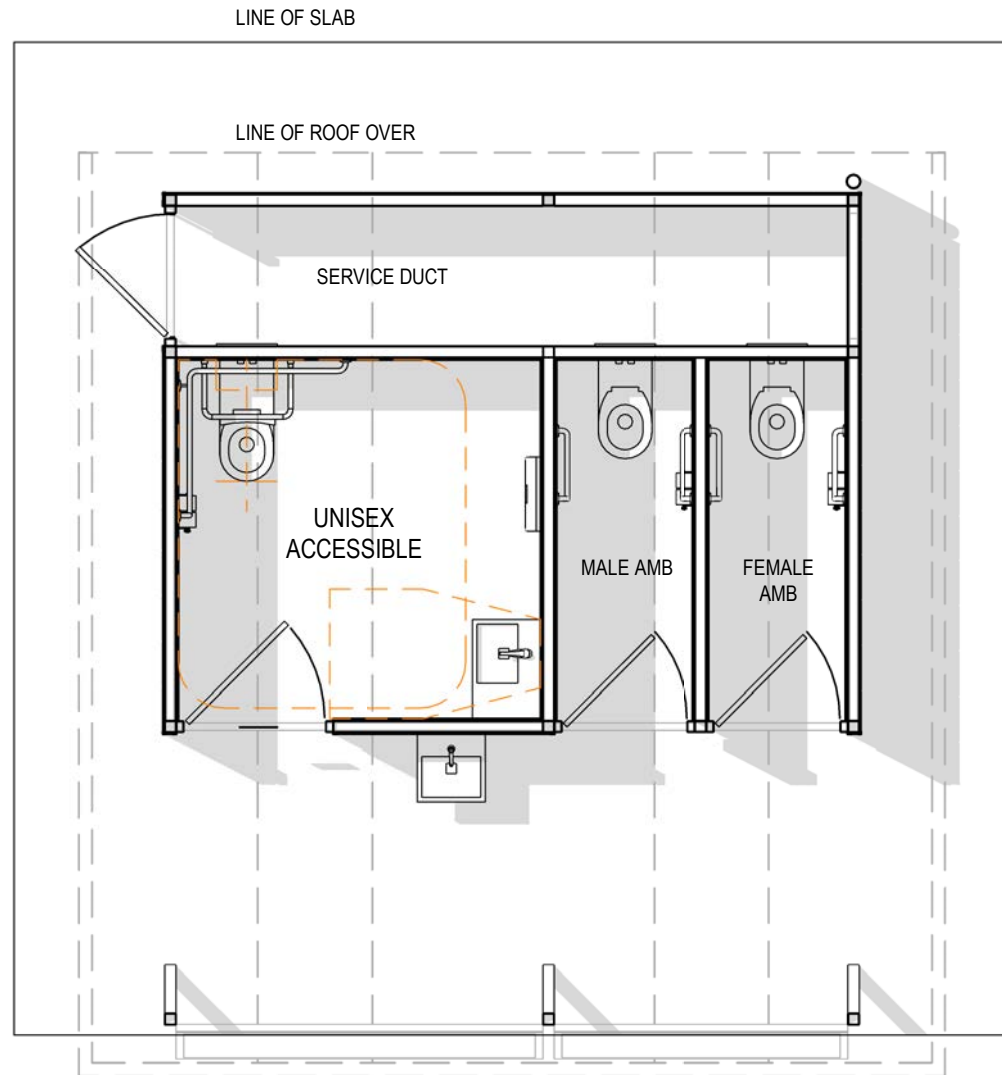

001 2

1 FLOOR PLAN - 1AC2AM
 00B 1:50 @ A3

3 001



REVISION	DATE	DRAWN

(c) **LANDMARK PRODUCTS Pty Ltd**

THIS DOCUMENT IS AND SHALL REMAIN THE PROPERTY OF LANDMARK PRODUCTS PTY LTD. UNAUTHORISED USE OF THIS DOCUMENT IN ANY FORM IS PROHIBITED.

CHECKED BY: _____ DATE: _____

Landmark
 open space structures & solutions

Landmark Products Pty Ltd PH: 1300 768 230
 ABN 99 112 000 843
 4/27 Lear Jet Drive PO Box 1635
 Caboolture, QLD 4510
 landmarkpro.com.au
 landmark@landmarkpro.com.au

CLIENT NAME
EVOLUTION SERIES RESTROOM

PROJECT
 LANDMARK PRODUCTS
K9510 "EVOLUTION" (SKILLION) RESTROOM

DRAWING TITLE
PRELIMINARY - WEATHERTEX CLADDING

PROJECT No. K9510	PAGE A3
DATE 31-08-22	DRAWN JAR
DRAWING No. K9510	SCALE As indicated
SHEET No. 001	REV.


PRELIMINARY DRAWING ONLY - NOT FOR CONSTRUCTION

DISCLAIMER: THIS DRAWING REPRESENTS A DESIGN INTENT AND CONCEPT ONLY. THIS DOCUMENT AND ALL ASSOCIATED DOCUMENTS ARE PREPARED FOR A SPECIFIC SITE AND EVENT, AND INCORPORATE CALCULATIONS AND MEASUREMENTS AVAILABLE FROM THE CLIENT AT THE TIME OF DRAFTING. THESE DOCUMENTS ARE FOR DEMONSTRATION PURPOSES ONLY AND ARE NOT NECESSARILY DRAWN TO SCALE OR ACCURATELY SETOUT. WHILE CARE HAS BEEN TAKEN TO ENSURE THIS DRAWING REFLECTS THE QUOTE, THE QUOTE REMAINS THE PRIMARY REFERENCE FOR WHAT IS INCLUDED.

NOTE: 1AC2AM CONFIGURATION SHOWN AS EXAMPLE ONLY, REFER SHEET 003 FOR ALL STANDARD CONFIGURATIONS & SHEET 004 FOR SCREEN OPTIONS


CONFIGURATION CODES:

AC = ACCESSIBLE CUBICLE
 AM = AMBULANT CUBICLE
 ST = STANDARD CUBICLE

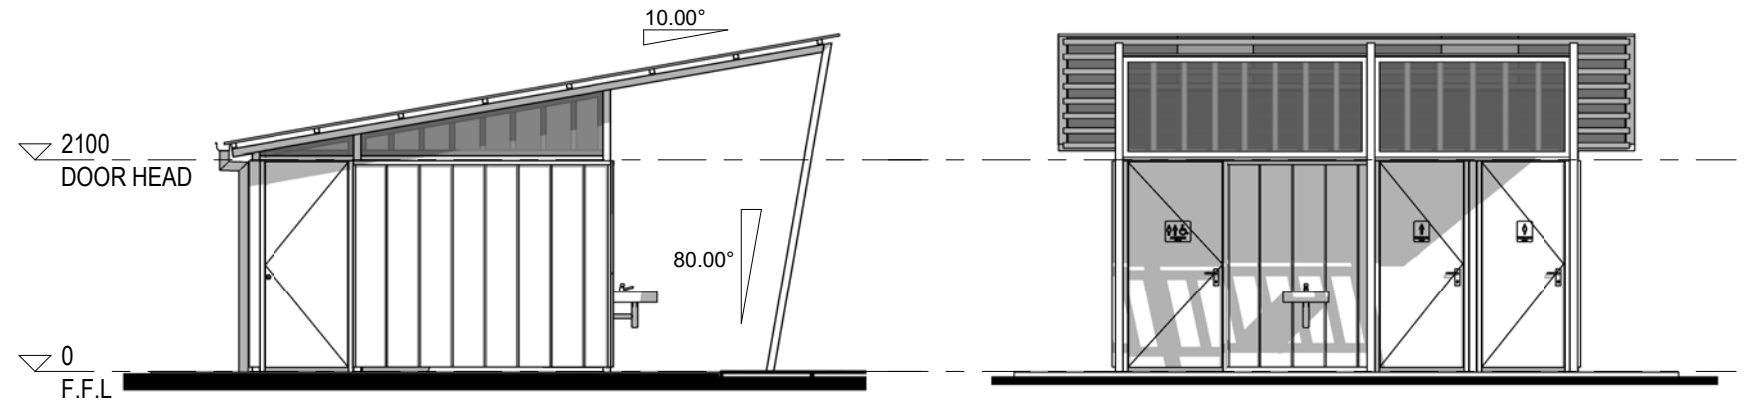

2 ELEVATION A
 002 1 : 75 @ A3

3 ELEVATION B
 002 1 : 75 @ A3

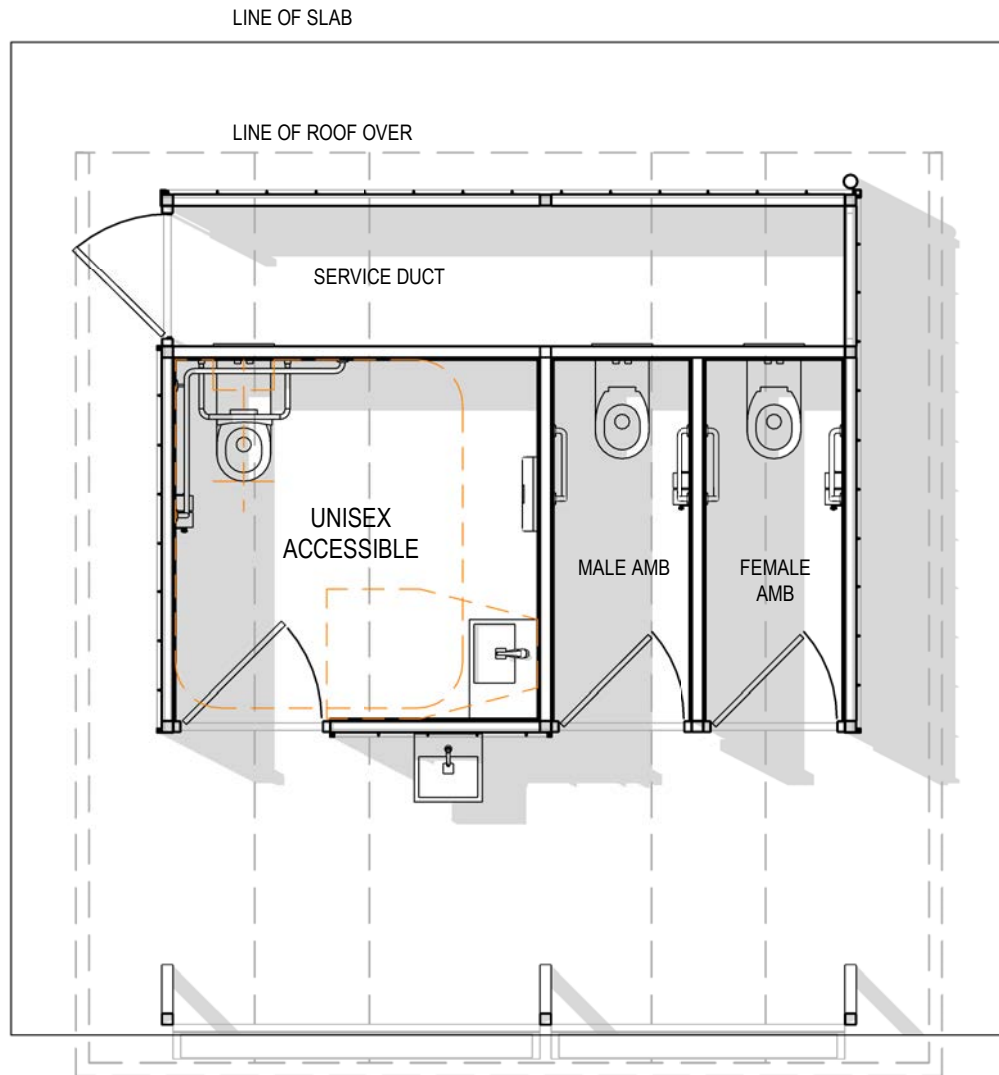

2
 002

1 FLOOR PLAN - 1A2B
 00B 1 : 50 @ A3

3
 002



REVISION	DATE	DRAWN

(c) **LANDMARK PRODUCTS** Pty Ltd

THIS DOCUMENT IS AND SHALL REMAIN THE PROPERTY OF LANDMARK PRODUCTS PTY LTD. UNAUTHORISED USE OF THIS DOCUMENT IN ANY FORM IS PROHIBITED.

CHECKED BY: _____ DATE: _____

Landmark Products Pty Ltd PH: 1300 768 230
 ABN 99 112 000 843
 4/27 Lear Jet Drive PO Box 1635
 Caboolture, QLD 4510
 landmarkpro.com.au
 landmark@landmarkpro.com.au

CLIENT NAME
EVOLUTION SERIES RESTROOM


PROJECT
 LANDMARK PRODUCTS
K9510 "EVOLUTION" (SKILLION) RESTROOM

DRAWING TITLE
PRELIMINARY - STANDING SEAM CLADDING


PROJECT No. K9510	PAGE A3
DATE 31-08-22	DRAWN JAR
DRAWING No. K9510	SCALE As indicated
SHEET No. 002	REV.

STANDARD FLOOR PLAN CONFIGURATIONS:


MODIFIED CONFIGURATIONS AVAILABLE ON REQUEST

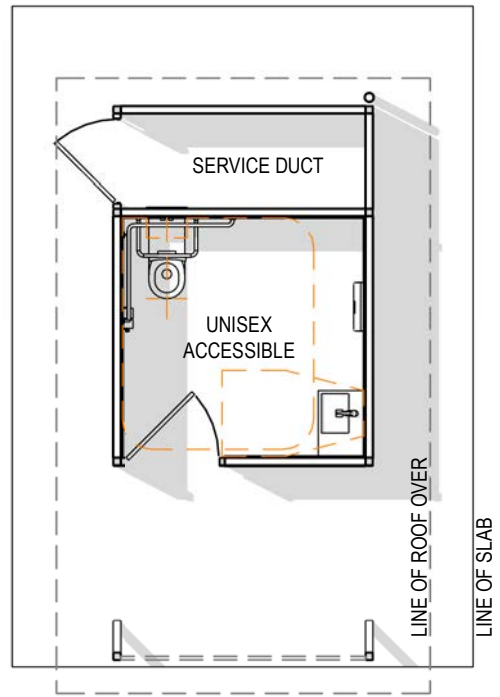

1 1AC - FLOOR PLAN - K9511
00B 1 : 75 @ A3

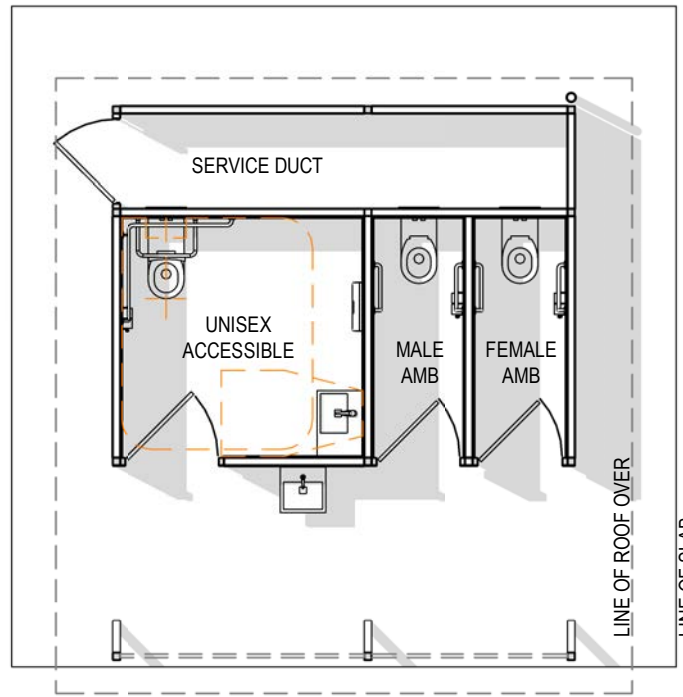


2 1AC2AM - FLOOR PLAN - K9515
00B 1 : 75 @ A3

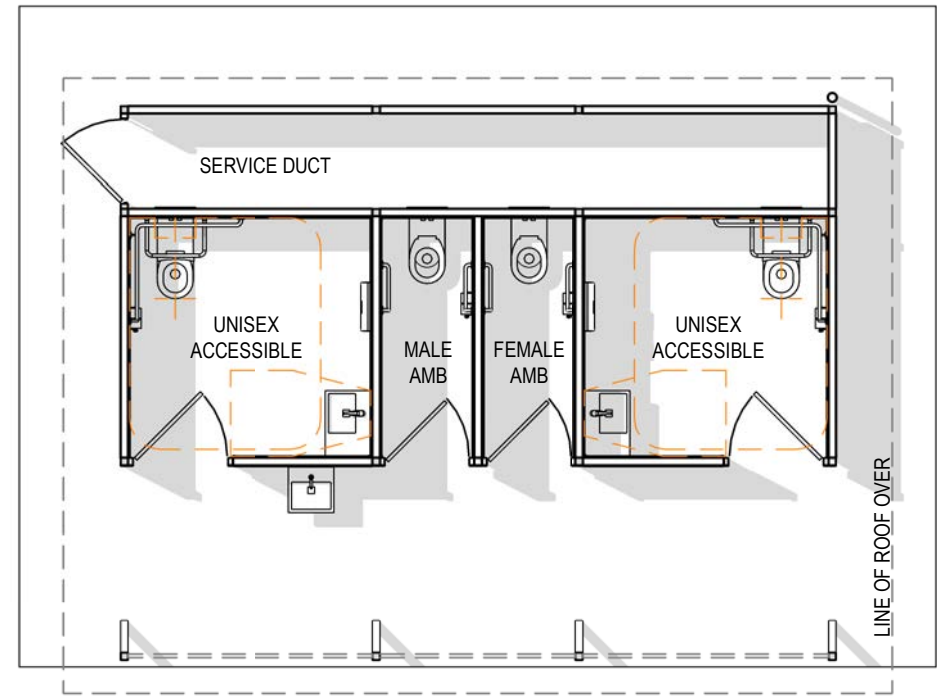


3 2AC2AM - FLOOR PLAN - K9516
00B 1 : 75 @ A3

CONFIGURATION CODES:

AC = ACCESSIBLE CUBICLE
AM = AMBULANT CUBICLE
ST = STANDARD CUBICLE

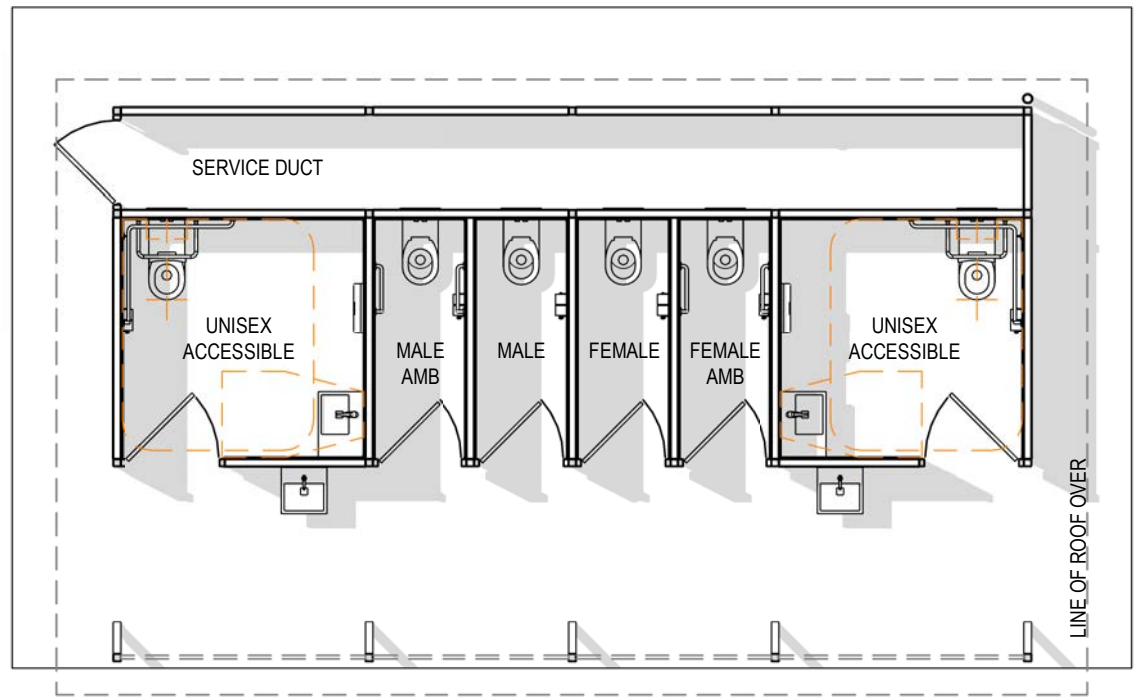

4 2AC2AM2ST - FLOOR PLAN - K9518
00B 1 : 75 @ A3

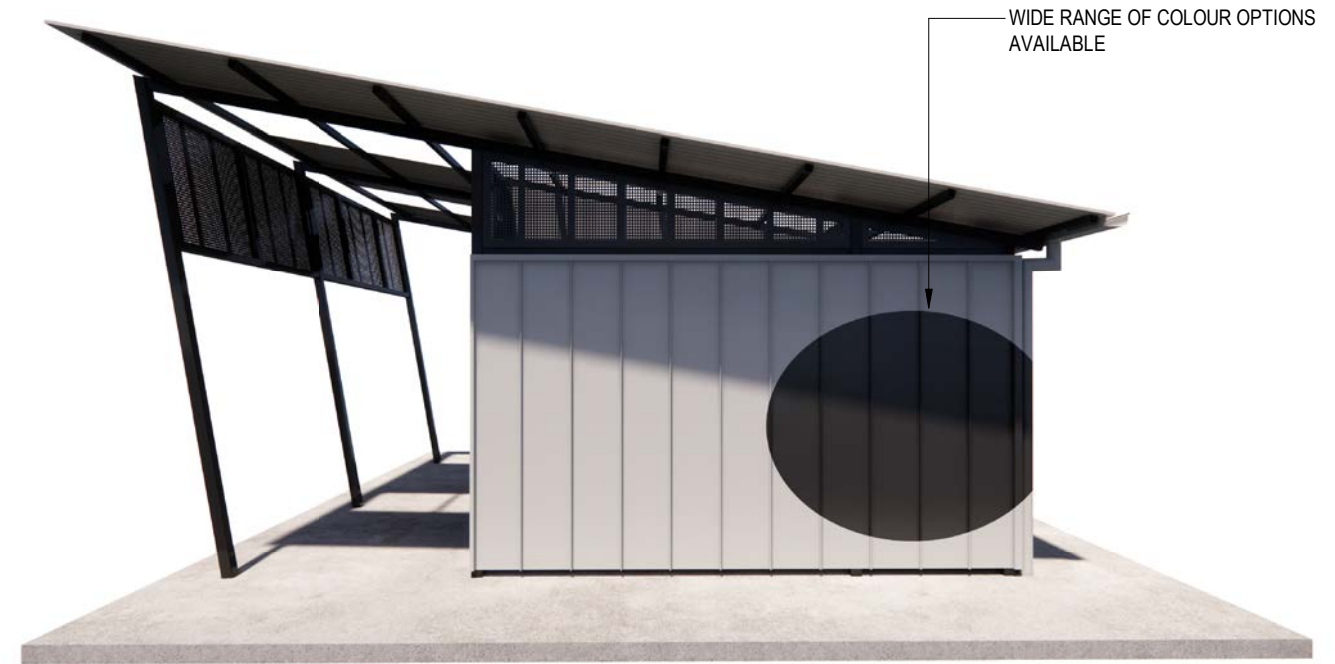

SIDE PERSPECTIVE OF 1AC2AM CONFIGURATION SHOWN WITH STANDING SEAM CLADDING, REFER TO LANDMARKS STANDARD COLOUR CHART FOR AVAILABLE COLOURS

REVISION	DATE	DRAWN			CLIENT NAME	PROJECT No.	PAGE
			(c) LANDMARK PRODUCTS Pty Ltd		EVOLUTION SERIES RESTROOM	K9510	A3
			THIS DOCUMENT IS AND SHALL REMAIN THE PROPERTY OF LANDMARK PRODUCTS PTY LTD. UNAUTHORISED USE OF THIS DOCUMENT IN ANY FORM IS PROHIBITED.		PROJECT LANDMARK PRODUCTS	DATE 31-08-22	DRAWN JAR
			CHECKED BY:	DATE:	K9510 "EVOLUTION" (SKILLION) RESTROOM	DRAWING No. K9510	SCALE As indicated
					DRAWING TITLE PRELIMINARY - CONFIGURATIONS	SHEET No. 003	REV.

Landmark
open space structures & solutions

Landmark Products Pty Ltd PH: 1300 768 230
ABN 99 112 000 843
4/27 Lear Jet Drive PO Box 1635
Caboolture, QLD 4510
landmarkpro.com.au
landmark@landmarkpro.com.au

STANDARD SCREEN OPTIONS:

NOTE: SCREEN OPTIONS BELOW ARE SHOWN WITH 'STANDING SEAM' CLADDING & WITH 1AC2AM CONFIGURATION. BOTH 'STANDING SEAM' & WEATHERTEX CLADDING ARE AVAILABLE FOR ALL SCREENING OPTIONS & CONFIGURATIONS.



STANDARD SCREEN



PERF MODESTY SCREEN



GREEN WALL SCREEN

STANDARD SCREEN OPTIONS:

NOTE: SCREEN OPTIONS BELOW ARE SHOWN WITH 'WEATHERTEX' CLADDING & WITH 1AC2AM CONFIGURATION. BOTH 'STANDING SEAM' & WEATHERTEX CLADDING ARE AVAILABLE FOR ALL SCREENING OPTIONS & CONFIGURATIONS.



STANDARD SCREEN



PERF MODESTY SCREEN




GREEN WALL SCREEN

REVISION	DATE	DRAWN			CLIENT NAME	PROJECT No.	PAGE
			(c) LANDMARK PRODUCTS Pty Ltd		EVOLUTION SERIES RESTROOM	K9510	A3
			THIS DOCUMENT IS AND SHALL REMAIN THE PROPERTY OF LANDMARK PRODUCTS PTY LTD. UNAUTHORISED USE OF THIS DOCUMENT IN ANY FORM IS PROHIBITED.		PROJECT LANDMARK PRODUCTS	DATE 31-08-22	DRAWN JAR
			CHECKED BY:	DATE:	K9510 "EVOLUTION" (SKILLION) RESTROOM	DRAWING No. K9510	SCALE
					DRAWING TITLE PRELIMINARY - SCREEN OPTIONS	SHEET No. 004	REV.

Landmark Products Pty Ltd PH: 1300 768 230
 ABN 99 112 000 843
 4/27 Lear Jet Drive PO Box 1635
 Caboolture, QLD 4510
 landmarkpro.com.au
 landmark@landmarkpro.com.au

STANDARD FINISH OPTIONS:

SIDE PERSPECTIVE OF 1AC2AM CONFIGURATION SHOWN WITH STANDING SEAM EXTERNAL CLADDING, REFER TO LANDMARKS STANDARD COLOUR CHART FOR AVAILABLE COLOURS

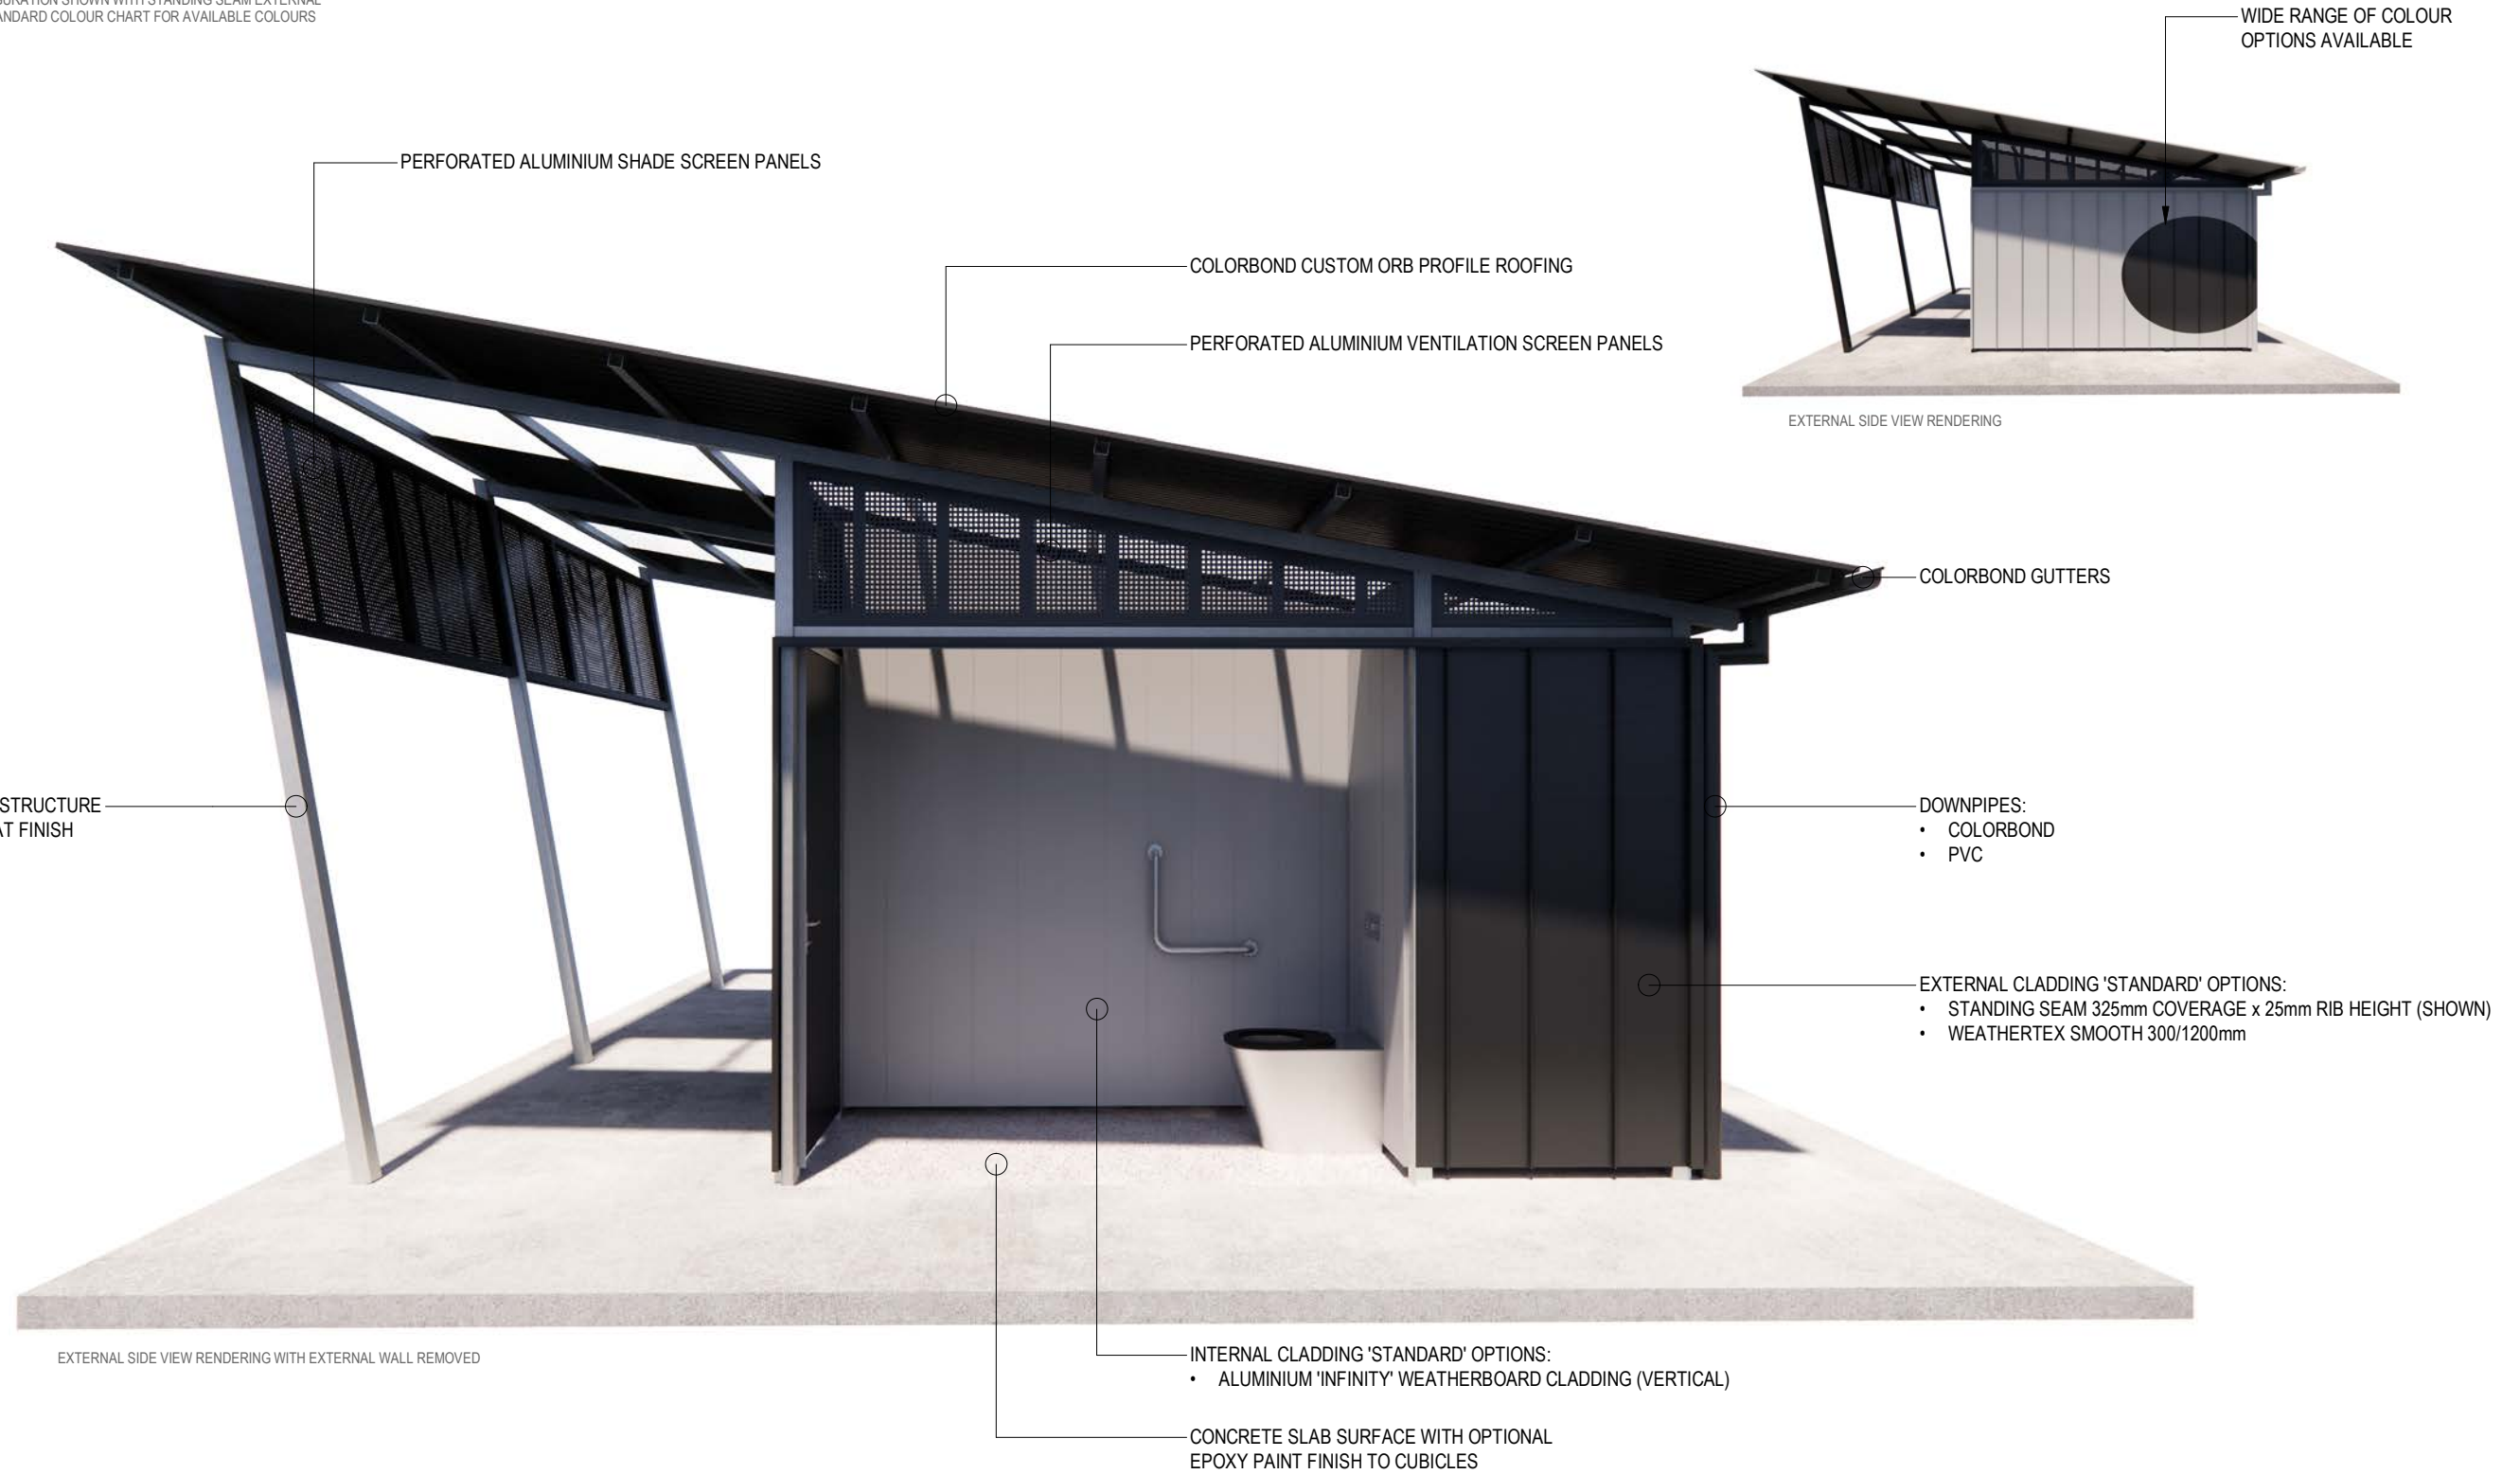

REVISION	DATE	DRAWN

(c) **LANDMARK PRODUCTS** Pty Ltd

THIS DOCUMENT IS AND SHALL REMAIN THE PROPERTY OF LANDMARK PRODUCTS PTY LTD. UNAUTHORISED USE OF THIS DOCUMENT IN ANY FORM IS PROHIBITED.

CHECKED BY: _____ DATE: _____

Landmark
open space structures & solutions

Landmark Products Pty Ltd PH: 1300 768 230
 ABN 99 112 000 843
 4/27 Lear Jet Drive PO Box 1635
 Caboolture, QLD 4510
 landmarkpro.com.au
 landmark@landmarkpro.com.au

CLIENT NAME
EVOLUTION SERIES RESTROOM

PROJECT
LANDMARK PRODUCTS

K9510 "EVOLUTION" (SKILLION) RESTROOM

DRAWING TITLE
PRELIMINARY - STANDARD FINISH OPTIONS

PROJECT No. K9510	PAGE A3
DATE 31-08-22	DRAWN JAR
DRAWING No. K9510	SCALE
SHEET No. 005	REV.