




ALL DIMENSIONS IN MILLIMETRES - DO NOT SCALE

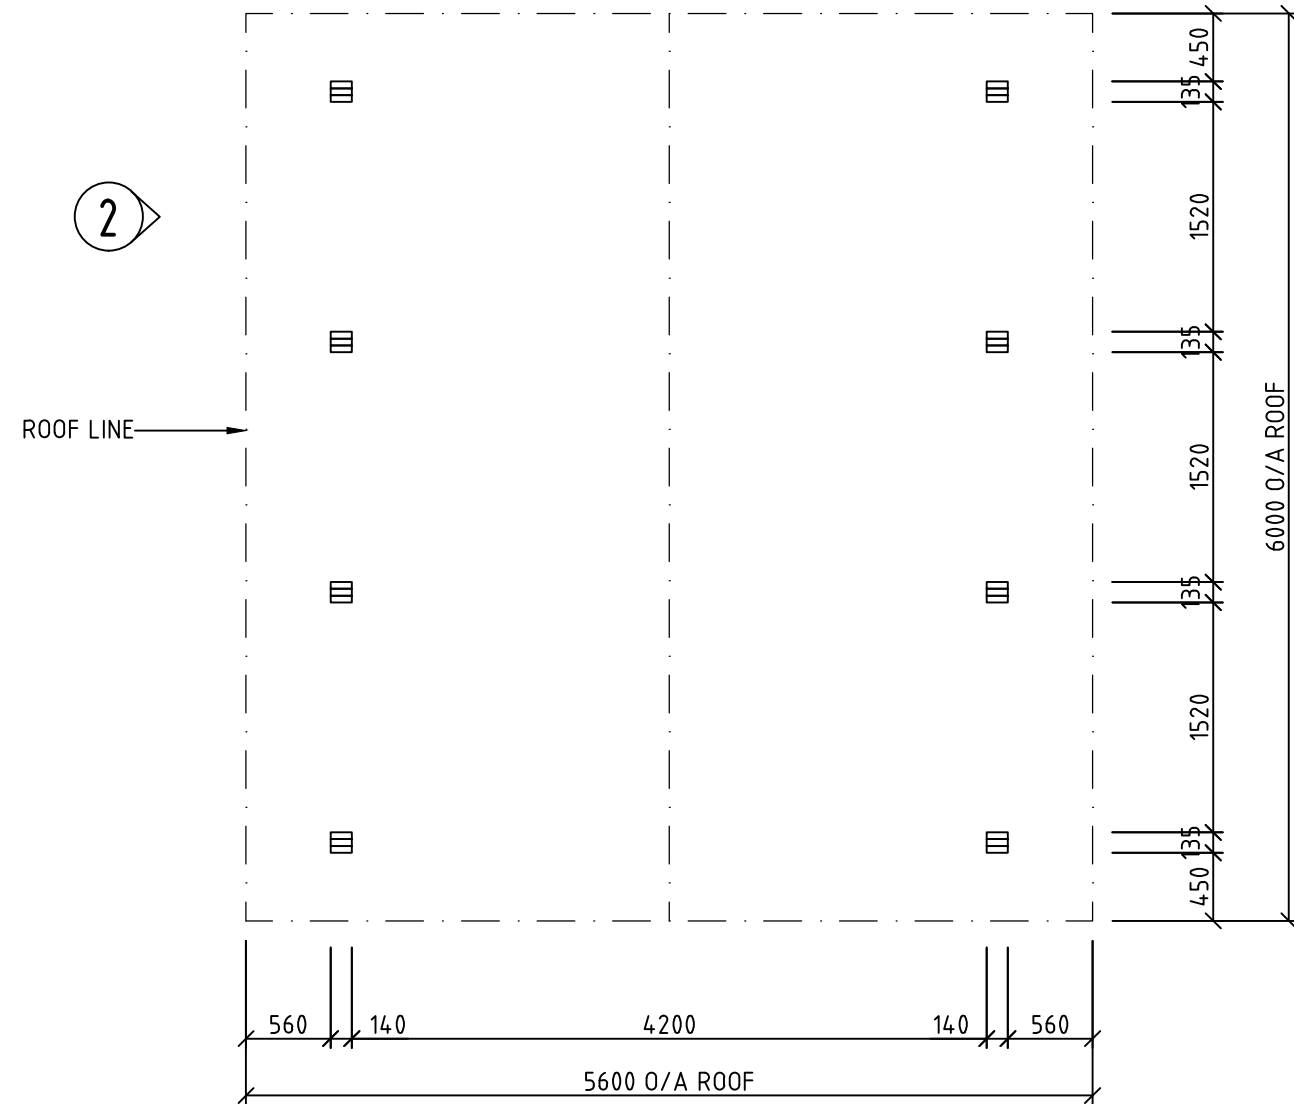

PLAN
SCALE 1:50

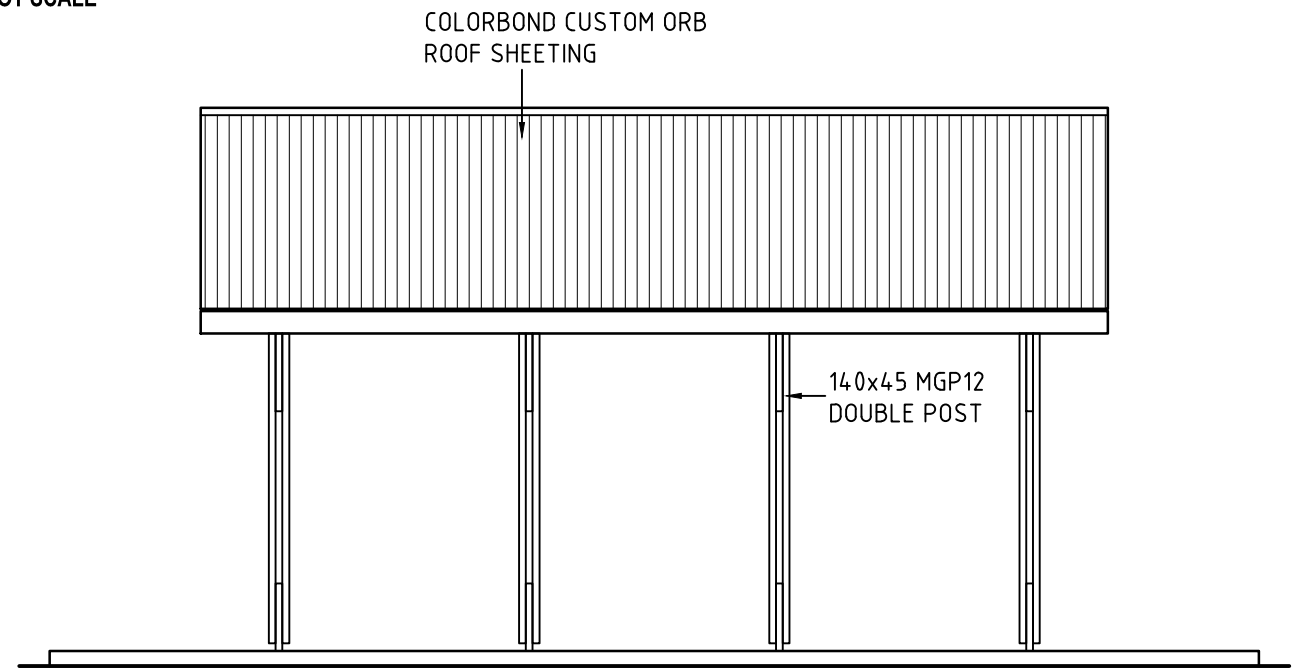

ELEVATION 2
SCALE 1:50

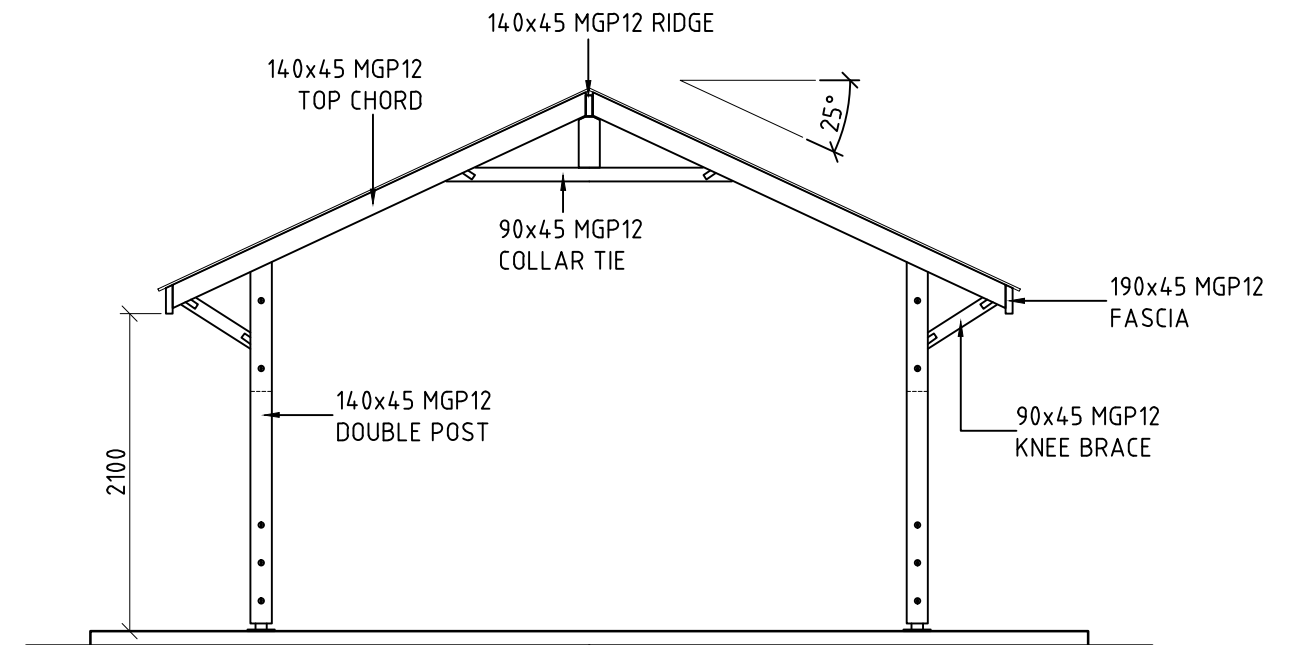

ELEVATION 1
SCALE 1:50

CLIENTS DESIGN APPROVAL

APPROVED

DATE:

REVISION	DATE:	DRAWN BY:
6	-	-
5	-	-
4	-	-
3	-	-
2	-	-
1	-	-

© LANDMARK PRODUCTS LIMITED
THIS DOCUMENT IS AND SHALL REMAIN THE PROPERTY OF LANDMARK PRODUCTS LIMITED. UNAUTHORISED USE OF THIS DOCUMENT IN ANY FORM IS PROHIBITED.

CHECKED BY: DATE:

Landmark
Enhancing Open Space Environments

Landmark Products Limited. PH: 1300 768 230
A.B.N. 99 112 000 843 FAX: 1300 768 260
55-57 Kabi Circuit, Deception Bay
P.O. Box 603, Deception Bay www.landmarkpro.com.au
Queensland 4508 landmark@landmarkpro.com.au

CLIENT NAME LANDMARK PRODUCTS LTD	PROJECT No. -	PAGE A3
PROJECT -	DATE: 3.7.12	DRAWN RAE
DRAWING TITLE BA - PLAN AND ELEVATIONS	DRAWING No. K5034P*P*BG	SCALE NTD
	SHEET No. 101	REV. 0