


GENERAL NOTES:

- G1. DURING CONSTRUCTION THE STRUCTURE SHALL BE MAINTAINED IN A STABLE CONDITION AND NO PART SHALL BE OVER STRESSED.
- G2. PRIOR TO COMMENCEMENT OF WORKS THE BUILDER SHALL SATISFY THEMSELVES OF THE CORRECT LOCATIONS OF ALL EXISTING SERVICES WHETHER INDICATED OR NOT ON THE PLANS.
- G3. LOCATING OF THE STRUCTURE, INCLUDING CO-ORDINATES IF APPLICABLE, IS THE RESPONSIBILITY OF THE CLIENT AND/OR THE CLIENT'S SITE REPRESENTATIVE.
- G4. STRUCTURE HAS BEEN DESIGNED IN ACCORDANCE TO THE FOLLOWING AUSTRALIAN STANDARDS:
 - AS1170.1, AS1170.2, AS1720.1, AS3600 AND AS4100, AS1664.
- G5. STRUCTURE IS SUITABLE FOR N3 AREAS AND HAS BEEN DESIGNED WITH AN AVERAGE RECURRENCE INTERVAL OF 100 YEARS.
- G6. SITE COVERAGE IS:
 - 48.00m² (ROOF AREA)
 - 56.00m² (SHELTER ENVELOPE).
- G7. THE FOOTING HAS BEEN DESIGNED ASSUMING:
 - SITE CLASS S OR M OR H
 - ALLOWABLE SOIL BEARING CAPACITY OF 100kPa
 - SOIL ADHESION OF 10kPa
 (TO BE VERIFIED ON SITE).
- G8. FOR SLABS ON GROUND, ALL TOPSOIL AND UPPER STRATA CONTAINING SOFT OR ORGANIC MATTER ARE TO BE REMOVED AND REPLACED WITH SELECT COMPACTED FILL.
- G9. ALL FILL TO BE CLEAN, PLACED IN LAYERS NOT EXCEEDING 200mm AND COMPACTED TO 95% STANDARD COMPACTION.
- G10. EARTHWORKS SHALL BE CARRIED OUT IN ACCORDANCE WITH CRITERIA AND PROCEDURES SET OUT IN AS3798 *GUIDELINES ON EARTHWORKS FOR COMMERCIAL AND RESIDENTIAL DEVELOPMENTS.*

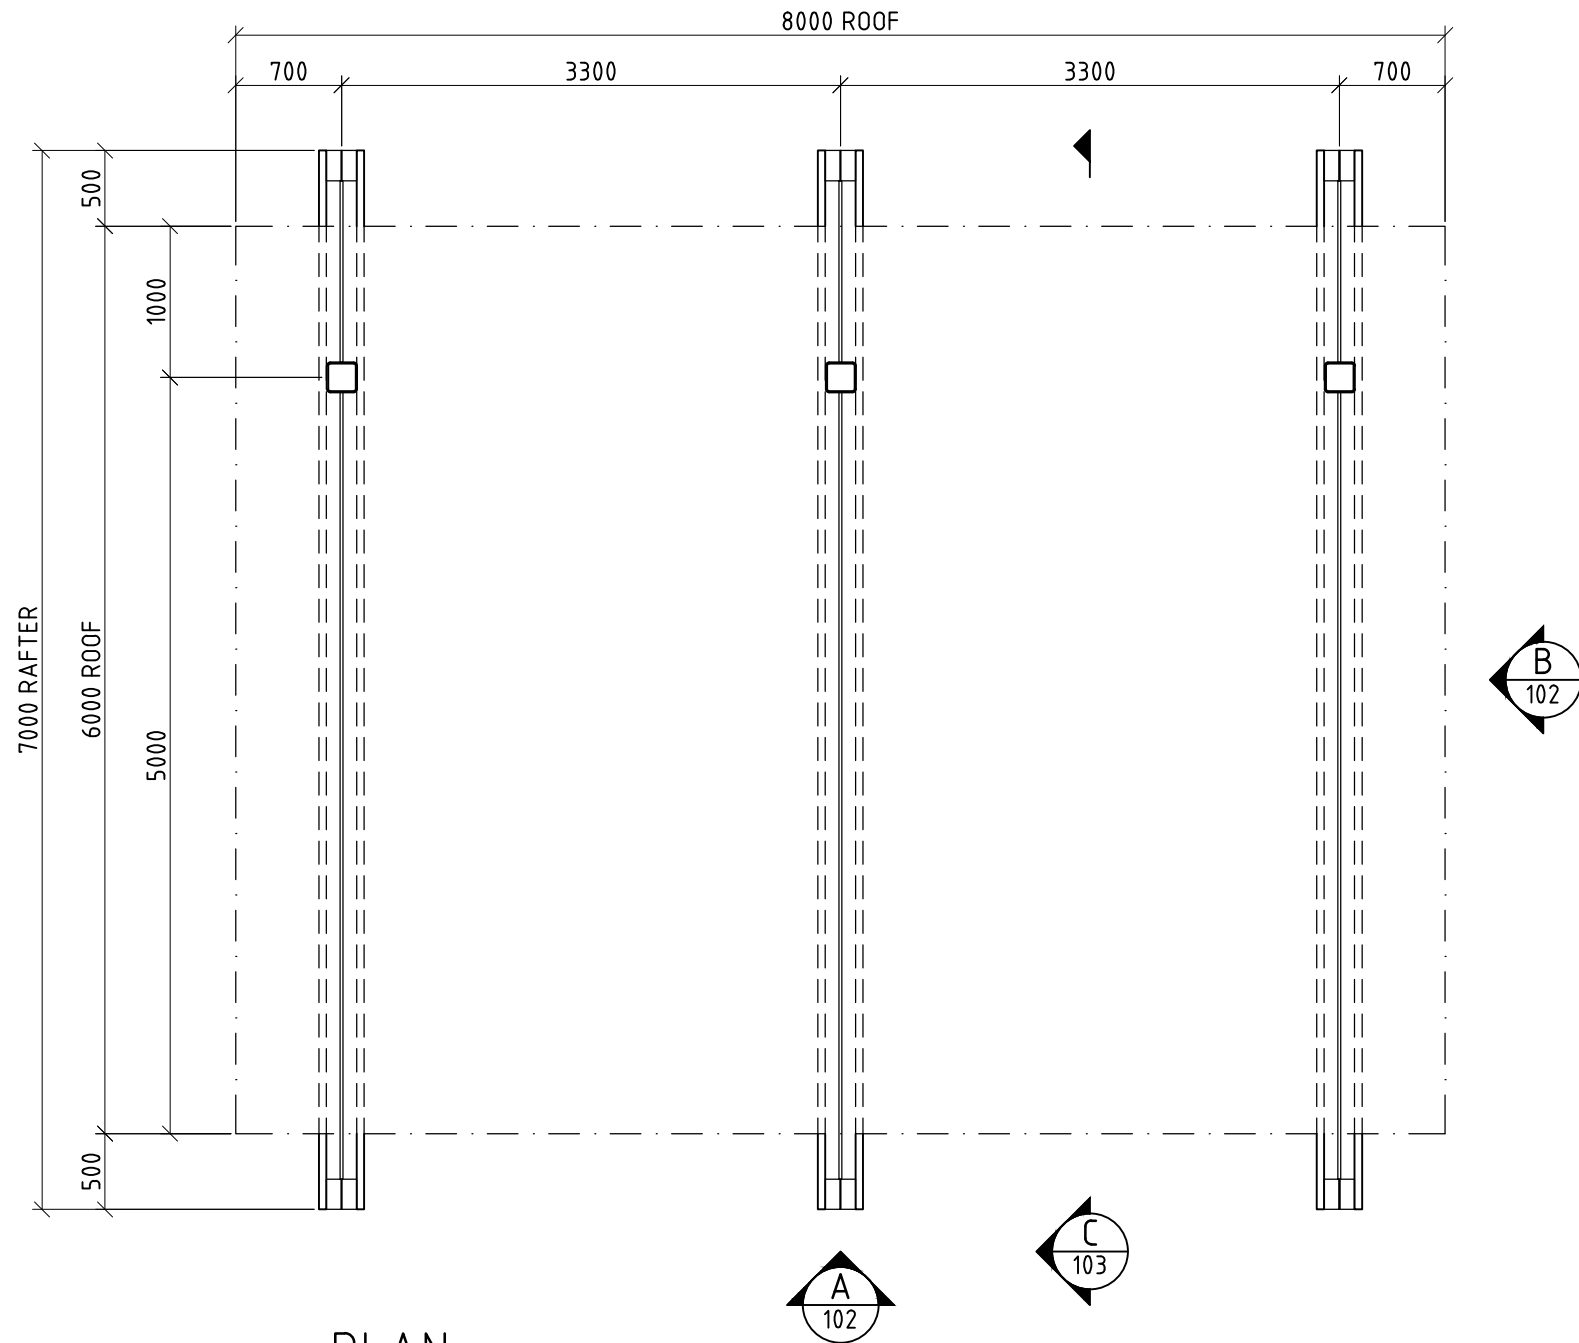


PLAN
SCALE (1:50)

CLIENT DESIGN APPROVAL

APPROVED _____ DATE: _____

5			
4			
3			
2			
1			
REVISION	DRAWN	DATE	

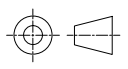

THIRD ANGLE PROJECTION U.N.O.
ALL DIMENSIONS IN MILLIMETRES U.N.O.
DO NOT SCALE FROM DRAWINGS
IF IN DOUBT, ASK
 © LANDMARK PRODUCTS LIMITED
 THIS DOCUMENT REMAINS THE PROPERTY OF LANDMARK PRODUCTS LIMITED.
 UNAUTHORISED USE OF THIS DOCUMENT IN ANY FORM IS PROHIBITED.


CERTIFIED SAFETY
 MANAGEMENT SYSTEM
 AS/NZS 4801



CERTIFIED QUALITY
 MANAGEMENT SYSTEM
 ISO 9001


Landmark
 Enhancing Open Space Environments
 Landmark Products Limited. PH: 1300 768 230
 A.B.N. 99 112 000 843 FAX: 1300 768 260
 55-57 Kabi Circuit, Deception Bay
 P.O. Box 603, Deception Bay www.landmarkpro.com.au
 Queensland 4508 landmark@landmarkpro.com.au

DRAWN	CLIENT NAME		
RAE	LANDMARK PRODUCTS LIMITED		
CHECKED			
DATE	PROJECT		
SCALE	STANDARD K900 "DESIGNER" SHELTER RANGE		
NOTED	K905		
PAGE	DRAWING TITLE	DRAWING NUMBER	SHEET
A3	BA - PLAN	K9054S*S*BS*	101
			REVISION
			0

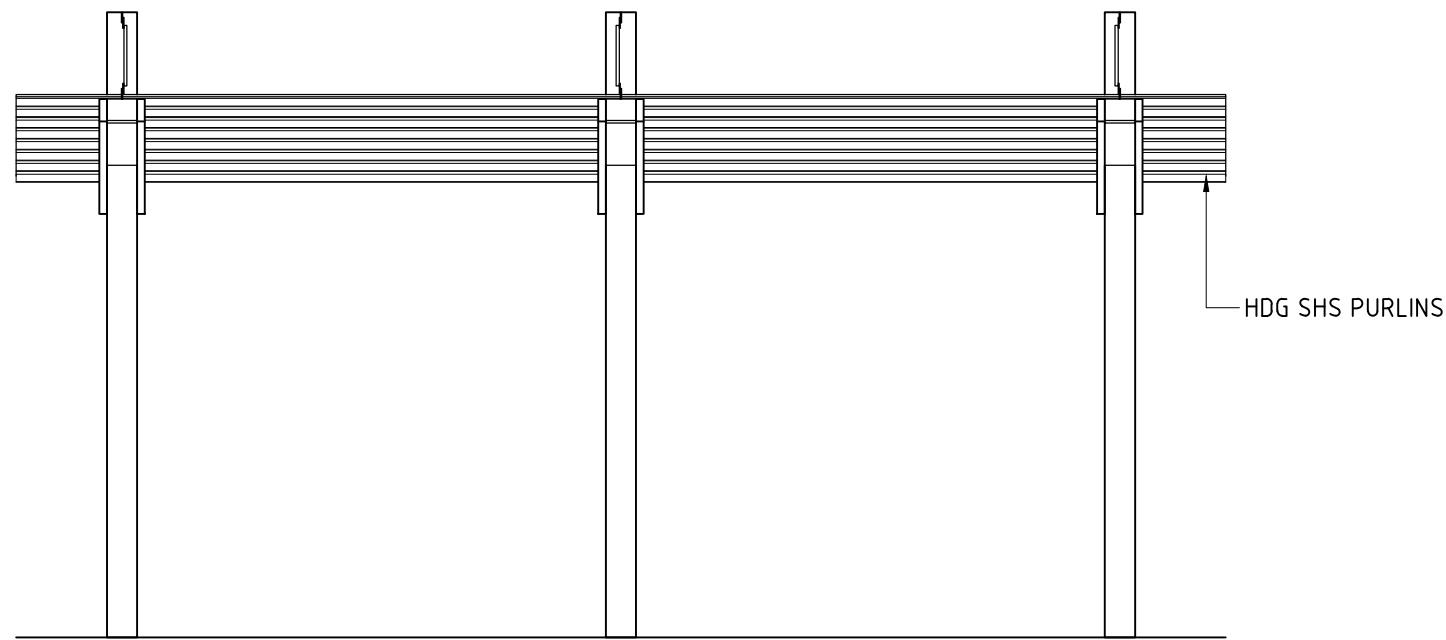


A
101
ELEVATION
SCALE 1:50

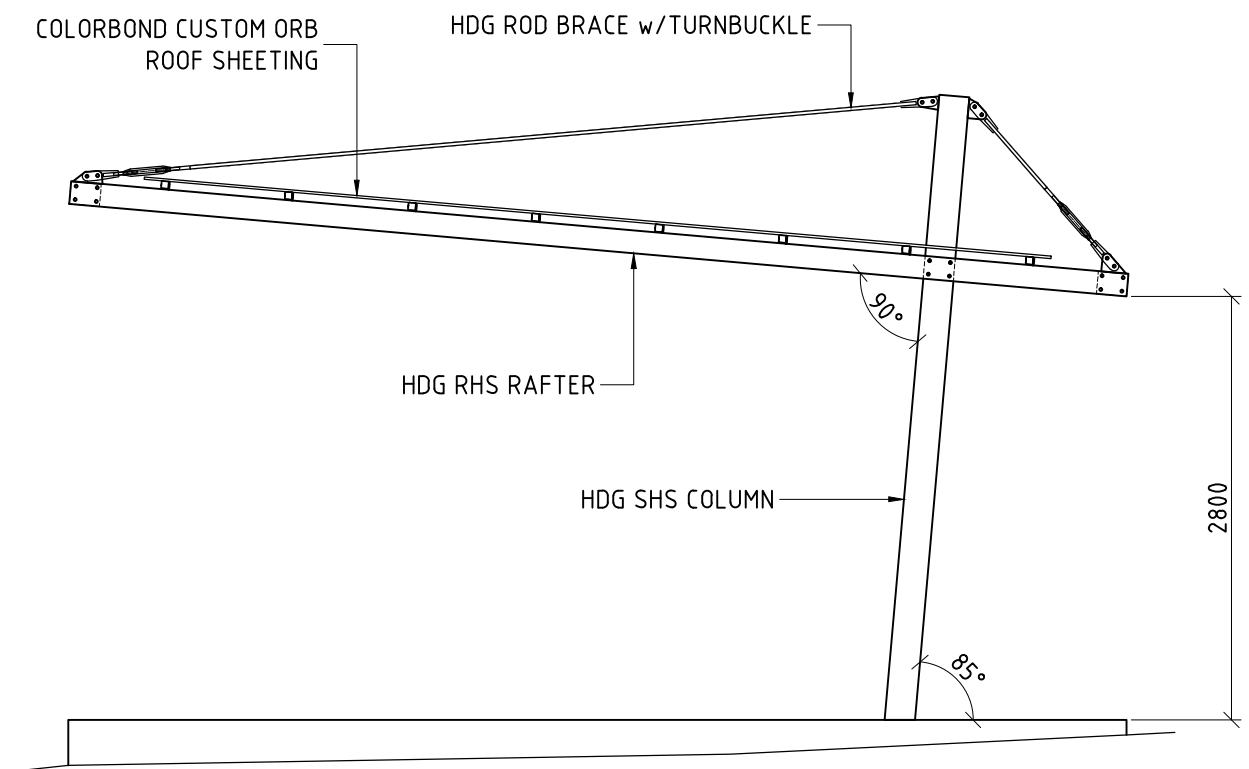

B
101
ELEVATION
SCALE 1:50

CLIENT DESIGN APPROVAL	
APPROVED	DATE:

5				 <p>THIRD ANGLE PROJECTION U.N.O.</p>	 <p>CERTIFIED SAFETY MANAGEMENT SYSTEM AS/NZS 4801</p>	 <p>CERTIFIED QUALITY MANAGEMENT SYSTEM ISO 9001</p>	 <p>Landmark Enhancing Open Space Environments</p> <p>Landmark Products Limited. PH: 1300 768 230 A.B.N. 99 112 000 843 FAX: 1300 768 260 55-57 Kabi Circuit, Deception Bay P.O. Box 603, Deception Bay www.landmarkpro.com.au Queensland 4508 landmark@landmarkpro.com.au</p>	DRAWN	CLIENT NAME	LANDMARK PRODUCTS LIMITED	PROJECT	STANDARD K900 "DESIGNER" SHELTER RANGE K905	DRAWING TITLE	DRAWING NUMBER	SHEET	REVISION
4								RAE								
3								CHECKED								
2								DATE								
1								SCALE								
	REVISION	DRAWN	DATE	NOTED	BA - ELEVATIONS	K9054S*S*BS*	102	0								

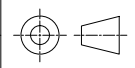

Landmark Products Limited. PH: 1300 768 230
A.B.N. 99 112 000 843 FAX: 1300 768 260
55-57 Kabi Circuit, Deception Bay
P.O. Box 603, Deception Bay www.landmarkpro.com.au
Queensland 4508 landmark@landmarkpro.com.au

DRAWN	CLIENT NAME	LANDMARK PRODUCTS LIMITED	PROJECT	STANDARD K900 "DESIGNER" SHELTER RANGE K905	DRAWING TITLE	DRAWING NUMBER	SHEET	REVISION
RAE								
CHECKED								
DATE								
SCALE								
NOTED								
PAGE								
A3								