


ALL DIMENSIONS IN MILLIMETRES - DO NOT SCALE

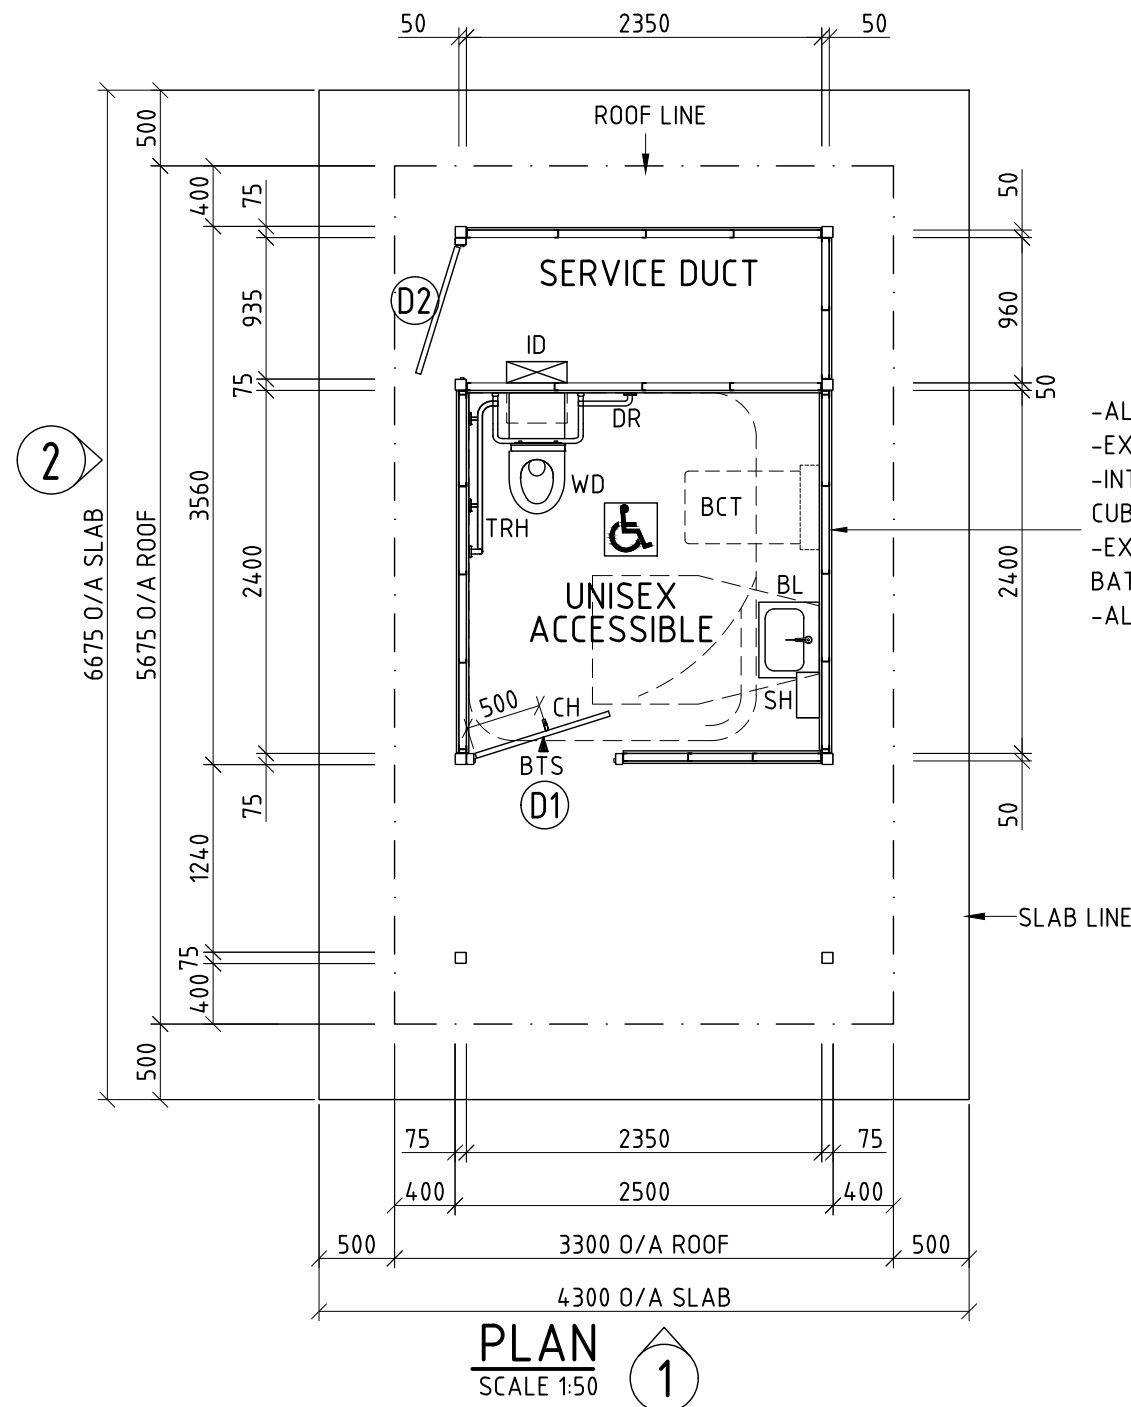

- ALL WALLS TO 2100 HIGH UNLESS NOTED.
- EXTERNAL WALL TO SERVICE DUCT TO 2190 HIGH.
- INTERNAL WALL BETWEEN SERVICE DUCT AND CUBICLES TO 2360 HIGH.
- EXTERNAL WALL TO CUBICLES TO HAVE TIMBER BATTEN PANEL OVER.
- ALL WALLS TO HAVE 50 GAP UNDER.

DOOR LEGEND

- D1-2045x925 COLORBOND CLAD DOOR-STEEL FRAME
- D2-2045x875 COLORBOND CLAD DOOR-STEEL FRAME

LEGEND (REQUIRED TO COMPLY WITH AS1428.1)

- WD = DISABLED COMPLIANT PAN
- WA = AMBULANT COMPLIANT PAN (IF APPLICABLE)
- ID = INDUCT CISTERN
- BL = COMPLIANT BASIN C/W FLARED LEVER PILLAR TAP
- BP = BASIN C/W TIMED FLOW PUSH BUTTON COLD WATER TAP (IF APPLICABLE)
- BTS = COMPLIANT BRAILLE TACTILE SIGNAGE
- DR = DISABLED COMPLIANT RAILS C/W COMPLIANT BACK REST
- AR = AMBULANT COMPLIANT RAILS (IF APPLICABLE)
- SH = COMPLIANT SHELF
- CH = COAT HOOK
- TRH = TOILET ROLL HOLDER
- DOOR PUSH/PULL PLATES & INDICATOR BOLTS.

OPTIONAL

- BCT = BABY CHANGE TABLE
- SHROUDED PLUMBING TO BASINS
- HC = HOSE COCK-VANDAL PROOF KEY TAP W/ HOSE MOUNT
- DISABLED COMPLIANT MIRROR
- SHARPS DISPOSAL UNIT

REVISION	DATE:	DRAWN BY:	CHECKED BY:	DATE:	CLIENT NAME	PROJECT	DRAWING TITLE	PROJECT No.	PAGE
6					LANDMARK PRODUCTS PTY. LTD.	LANDMARK "CARETAKER" RESTROOM RANGE	PRELIM - PLAN	-	A3
5						STANDARD K9501 "CARETAKER" 1D (SKILLION)		DATE: 07/06/18	DRAWN MAF
4								DRAWING No. K9501-P	SCALE NOTED
3								SHEET No. 001	REV. 0
2									
1									

© LANDMARK PRODUCTS LIMITED
THIS DOCUMENT IS AND SHALL REMAIN THE PROPERTY OF LANDMARK PRODUCTS LIMITED. UNAUTHORISED USE OF THIS DOCUMENT IN ANY FORM IS PROHIBITED.








Landmark Products Limited. PH: 1300 768 230
A.B.N. 99 112 000 843 FAX: 1300 768 260
55-57 Kabi Circuit, Deception Bay
P.O. Box 603, Deception Bay www.landmarkpro.com.au
Queensland 4508 landmark@landmarkpro.com.au

ALL DIMENSIONS IN MILLIMETRES - DO NOT SCALE

GENERAL NOTES:

1. DURING CONSTRUCTION THE STRUCTURE SHALL BE MAINTAINED IN A STABLE CONDITION AND NO PART SHALL BE OVER STRESSED.
2. PRIOR TO COMMENCEMENT OF WORKS THE BUILDER SHALL SATISFY THEMSELVES OF THE CORRECT LOCATIONS OF ALL EXISTING SERVICES WHETHER INDICATED OR NOT ON THE PLANS.
3. LOCATING OF THE STRUCTURE, INCLUDING CO-ORDINATES IF APPLICABLE, IS THE RESPONSIBILITY OF THE CLIENT AND/OR THE CLIENT'S SITE REPRESENTATIVE.
4. STRUCTURE HAS BEEN DESIGNED AS A CLASS 10A STRUCTURE AND IN ACCORDANCE TO THE FOLLOWING AUSTRALIAN STANDARDS:
- AS1170.1, AS1170.2, AS1720.1, AS3600 AND AS4100, AS1664.
5. STRUCTURE IS SUITABLE FOR N3 AREAS AND HAS BEEN DESIGNED WITH AN ANNUAL RECURRENCE INTERVAL OF 100 YEARS.
6. SITE COVERAGE IS 18.73m² (ROOF AREA).
7. THE FOOTING HAS BEEN DESIGNED ASSUMING:
- SITE CLASS S OR M
- ALLOWABLE SOIL BEARING CAPACITY OF 100kPa
- SOIL ADHESION OF 10kPa
(TO BE VERIFIED ON SITE).
8. FOR SLABS ON GROUND, ALL TOPSOIL AND UPPER STRATA CONTAINING SOFT OR ORGANIC MATTER ARE TO BE REMOVED AND REPLACED WITH SELECT COMPACTED FILL.
9. ALL FILL TO BE CLEAN, PLACED IN LAYERS NOT EXCEEDING 200mm AND COMPACTED TO 95% STANDARD COMPACTION.
10. EARTHWORKS SHALL BE CARRIED OUT IN ACCORDANCE WITH CRITERIA AND PROCEDURES SET OUT IN AS3798 GUIDELINES ON EARTHWORKS FOR COMMERCIAL AND RESIDENTIAL DEVELOPMENTS.

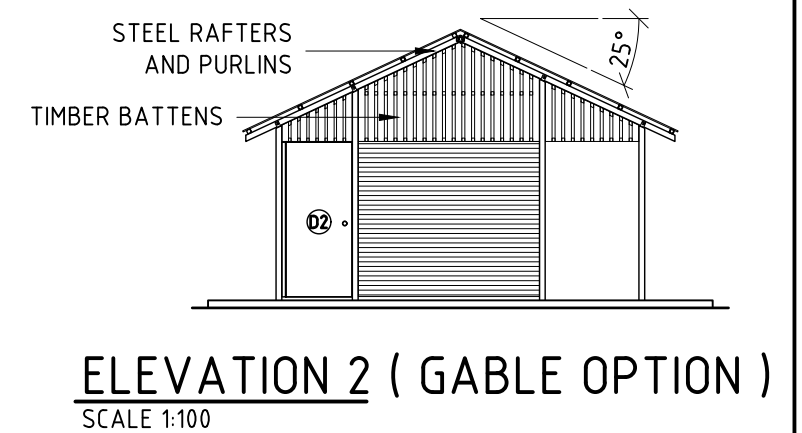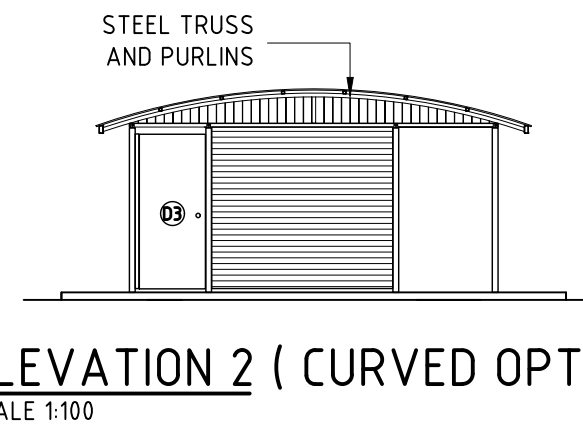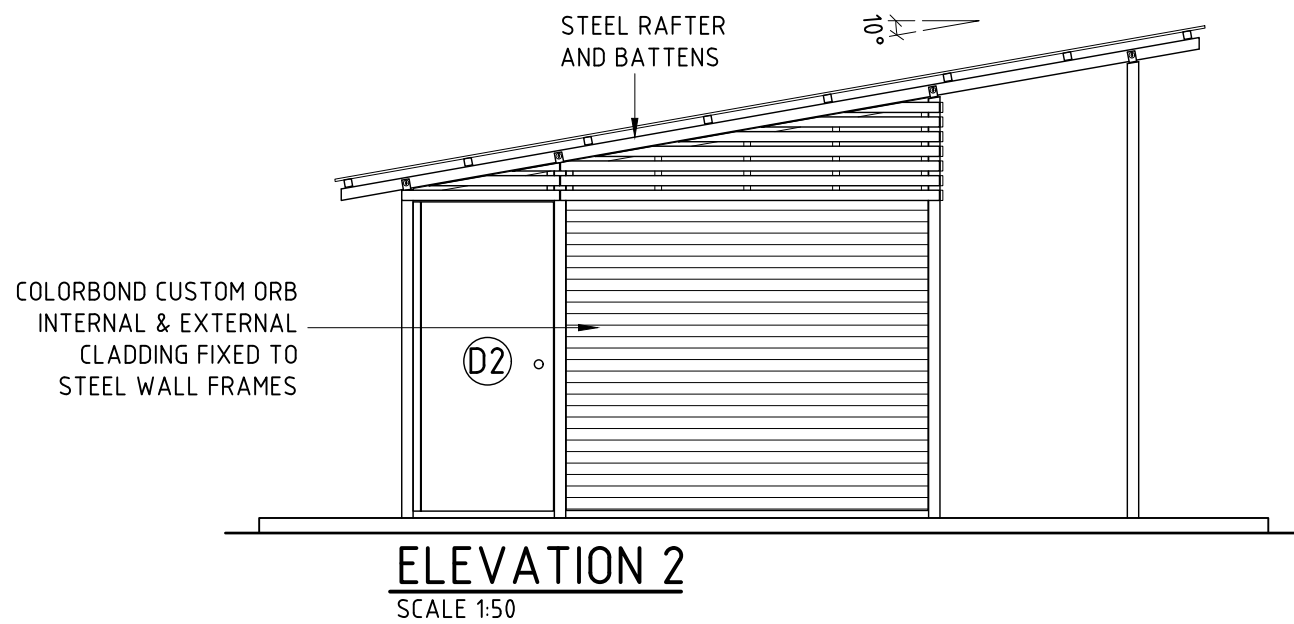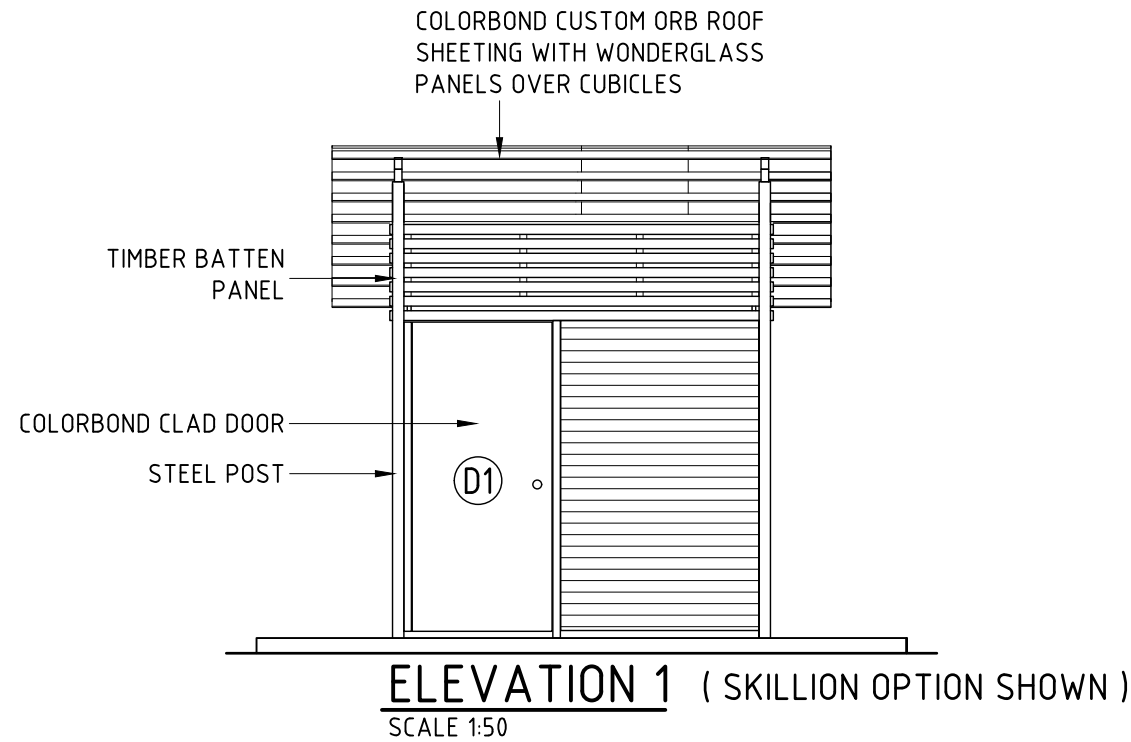

REVISION	DATE:	DRAWN BY:	<p>© LANDMARK PRODUCTS LIMITED</p> <p>THIS DOCUMENT IS AND SHALL REMAIN THE PROPERTY OF LANDMARK PRODUCTS LIMITED. UNAUTHORISED USE OF THIS DOCUMENT IN ANY FORM IS PROHIBITED.</p>	 <p>Landmark Enhancing Open Space Environments</p> <p>Landmark Products Limited. PH: 1300 768 230 A.B.N. 99 112 000 843 FAX: 1300 768 260 55-57 Kabi Circuit, Deception Bay P.O. Box 603, Deception Bay www.landmarkpro.com.au Queensland 4508 landmark@landmarkpro.com.au</p>	CLIENT NAME	PROJECT No.	PAGE
6					LANDMARK PRODUCTS PTY. LTD.	-	A3
5					PROJECT	DATE:	DRAWN
4					LANDMARK "CARETAKER" RESTROOM RANGE	07/06/18	MAF
3					STANDARD K9501 "CARETAKER" 1D (SKILLION)	DRAWING No.	SCALE
2					DRAWING TITLE	K9501-P	NOTED
1			PRELIM - ELEVATIONS	SHEET No.	REV.		
		CHECKED BY:	DATE:	002	0		