



REMOVABLE STAINLESS STEEL BOLLARD

FFSB008052 STANDARD BOLLARDS

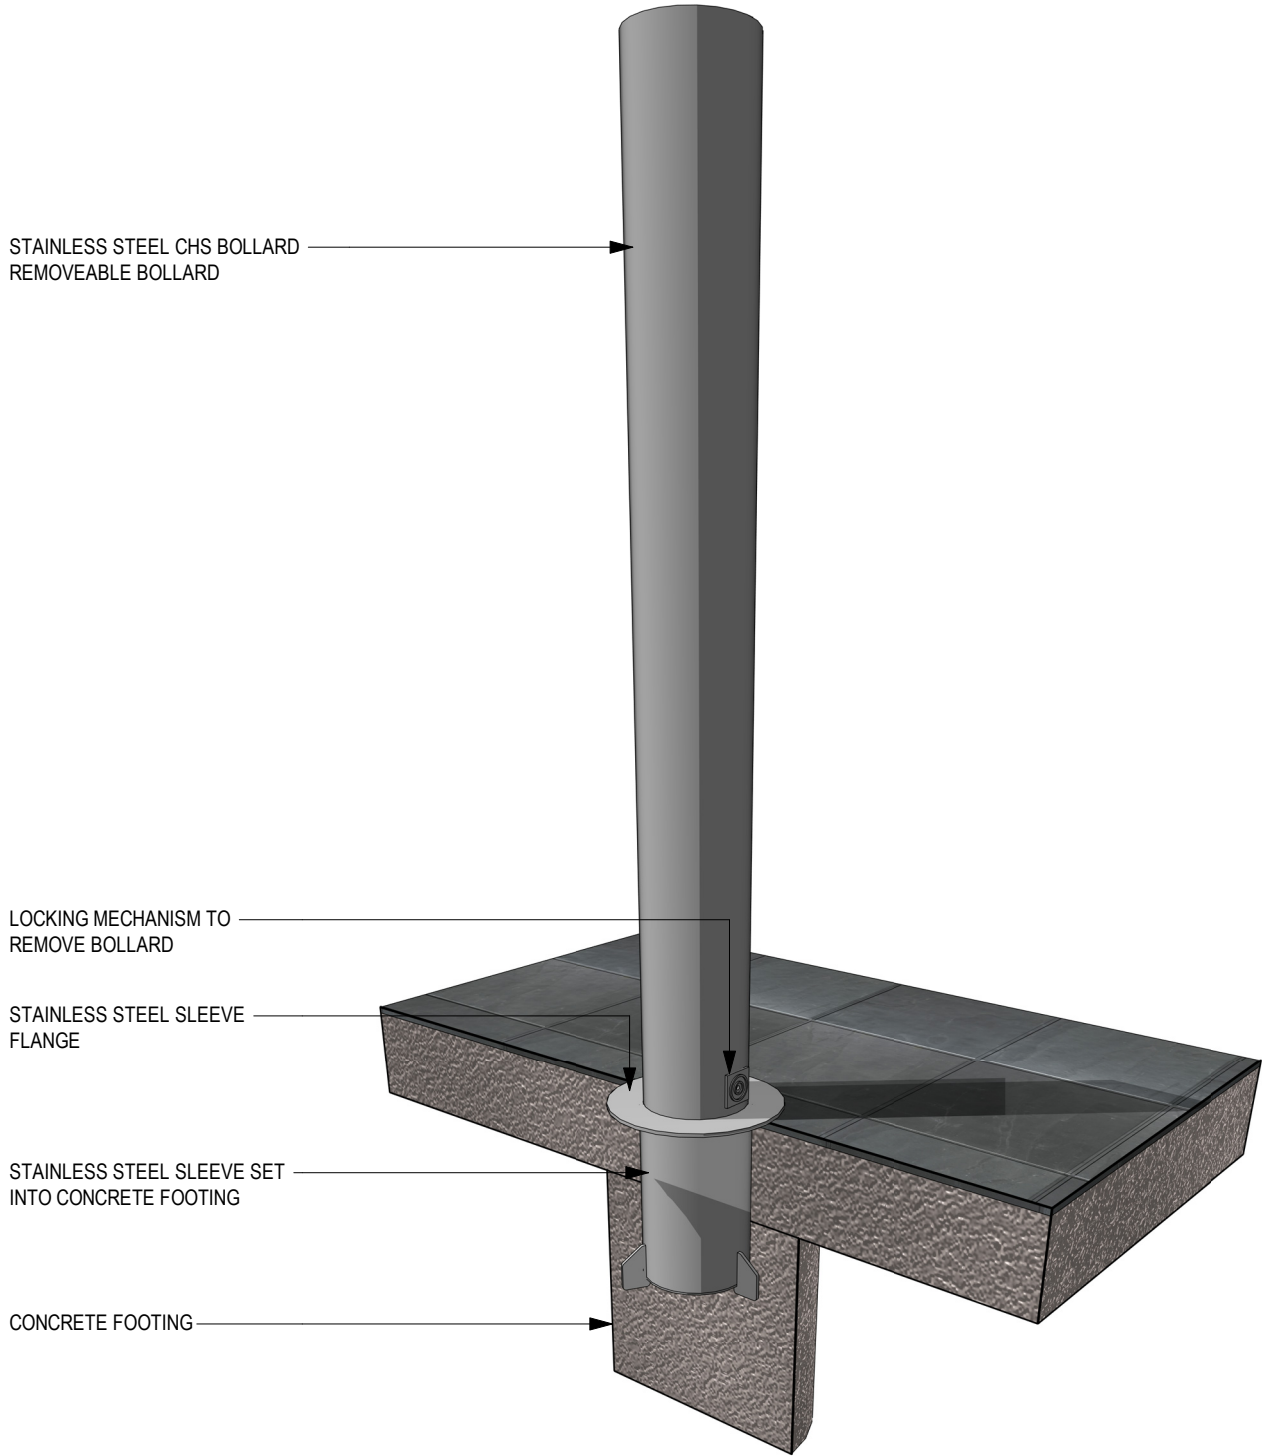

4 SECTIONAL PERSPECTIVE
@ A3

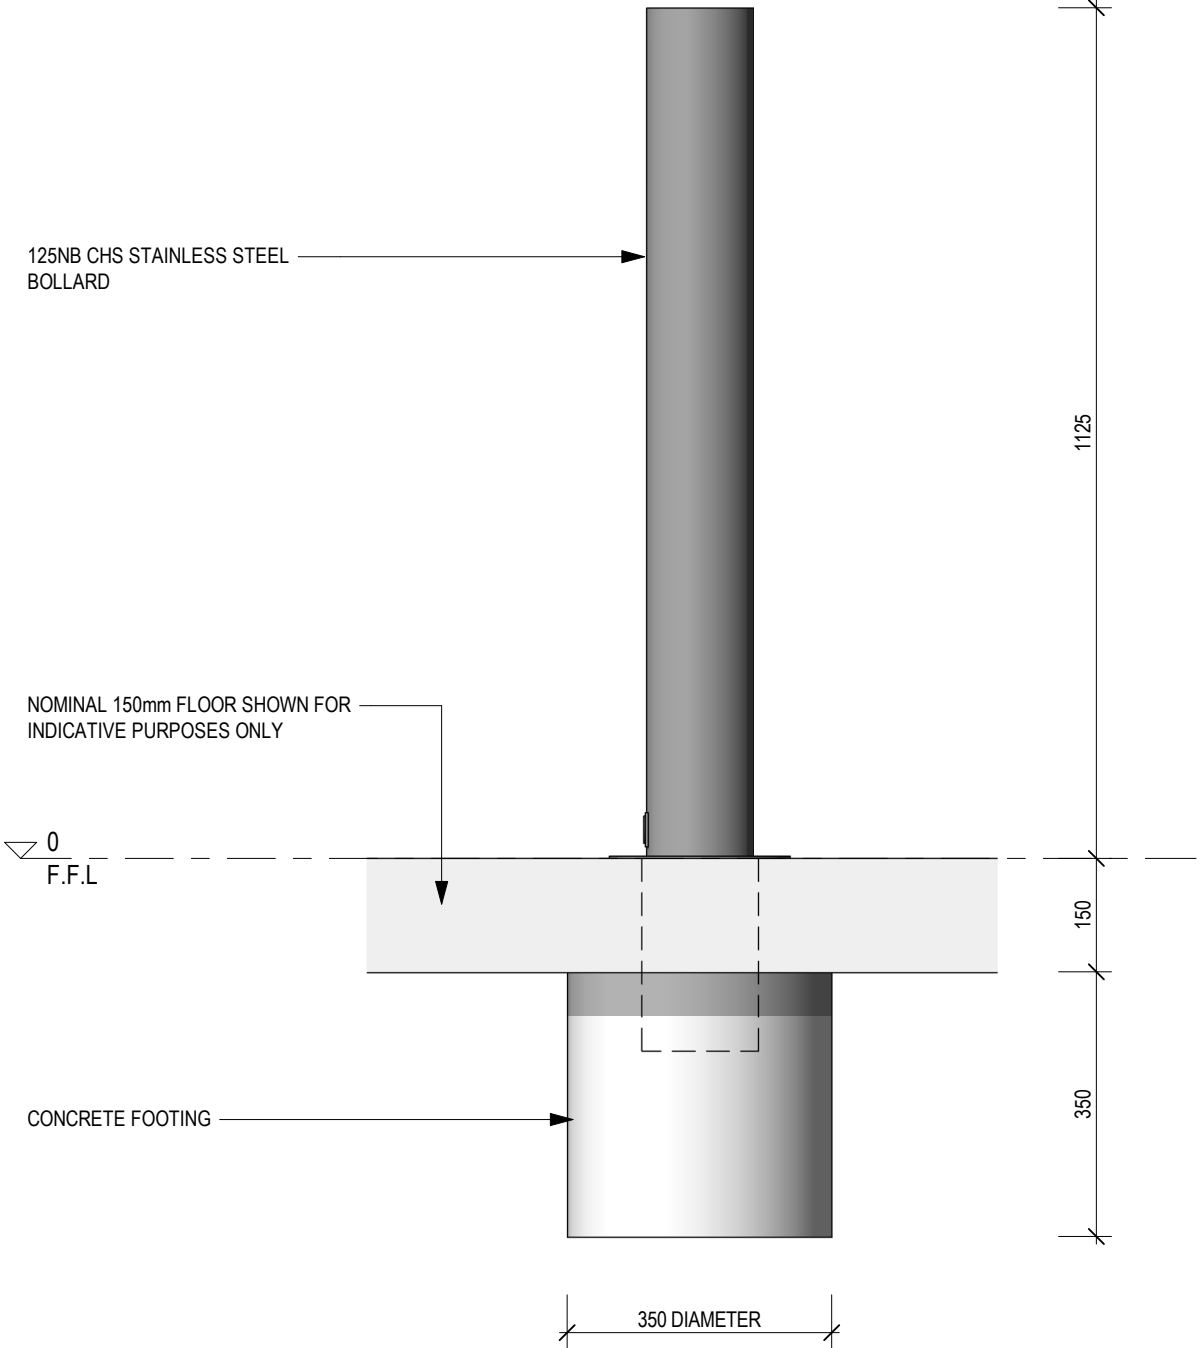

1 BOLLARD ELEVATION
1 : 10 @ A3

