

ALL DIMENSIONS IN MILLIMETRES - DO NOT SCALE

DOOR LEGEND

D1-2045x925 COLORBOND CLAD DOOR-STEEL FRAME

D2-2045x875 COLORBOND CLAD DOOR-STEEL FRAME

LEGEND (REQUIRED TO COMPLY WITH AS1428.1)

WD = DISABLED COMPLIANT PAN

WA = AMBULANT COMPLIANT PAN (IF APPLICABLE)

ID = INDUCT CISTERN

BL = COMPLIANT BASIN C/W FLARED LEVER PILLAR TAP

BP = BASIN C/W TIMED FLOW PUSH BUTTON

COLD WATER TAP (IF APPLICABLE)

BTS = COMPLIANT BRAILLE TACTILE SIGNAGE

DR = DISABLED COMPLIANT RAILS C/W COMPLIANT BACK REST

AR = AMBULANT COMPLIANT RAILS (IF APPLICABLE)

SH = COMPLIANT SHELF

CH = COAT HOOK

TRH = TOILET ROLL HOLDER

DOOR PUSH/PULL PLATES & INDICATOR BOLTS.

-ALL WALLS TO 2100 HIGH UNLESS NOTED.

-EXTERNAL WALL TO SERVICE DUCT TO 2190 HIGH.

-INTERNAL WALL BETWEEN SERVICE DUCT AND CUBICLES TO 2360 HIGH.

-INTERNAL WALL BETWEEN CUBICLES TO 2360 HIGH.

-EXTERNAL WALL TO CUBICLES TO HAVE TIMBER BATTEN PANEL OVER.

-ALL WALLS TO HAVE 50 GAP UNDER.

OPTIONAL


BCT = BABY CHANGE TABLE

SHROUDED PLUMBING TO BASINS

HC = HOSE COCK-VANDAL PROOF KEY TAP W/ HOSE MOUNT

DISABLED COMPLIANT MIRROR

SHARPS DISPOSAL UNIT

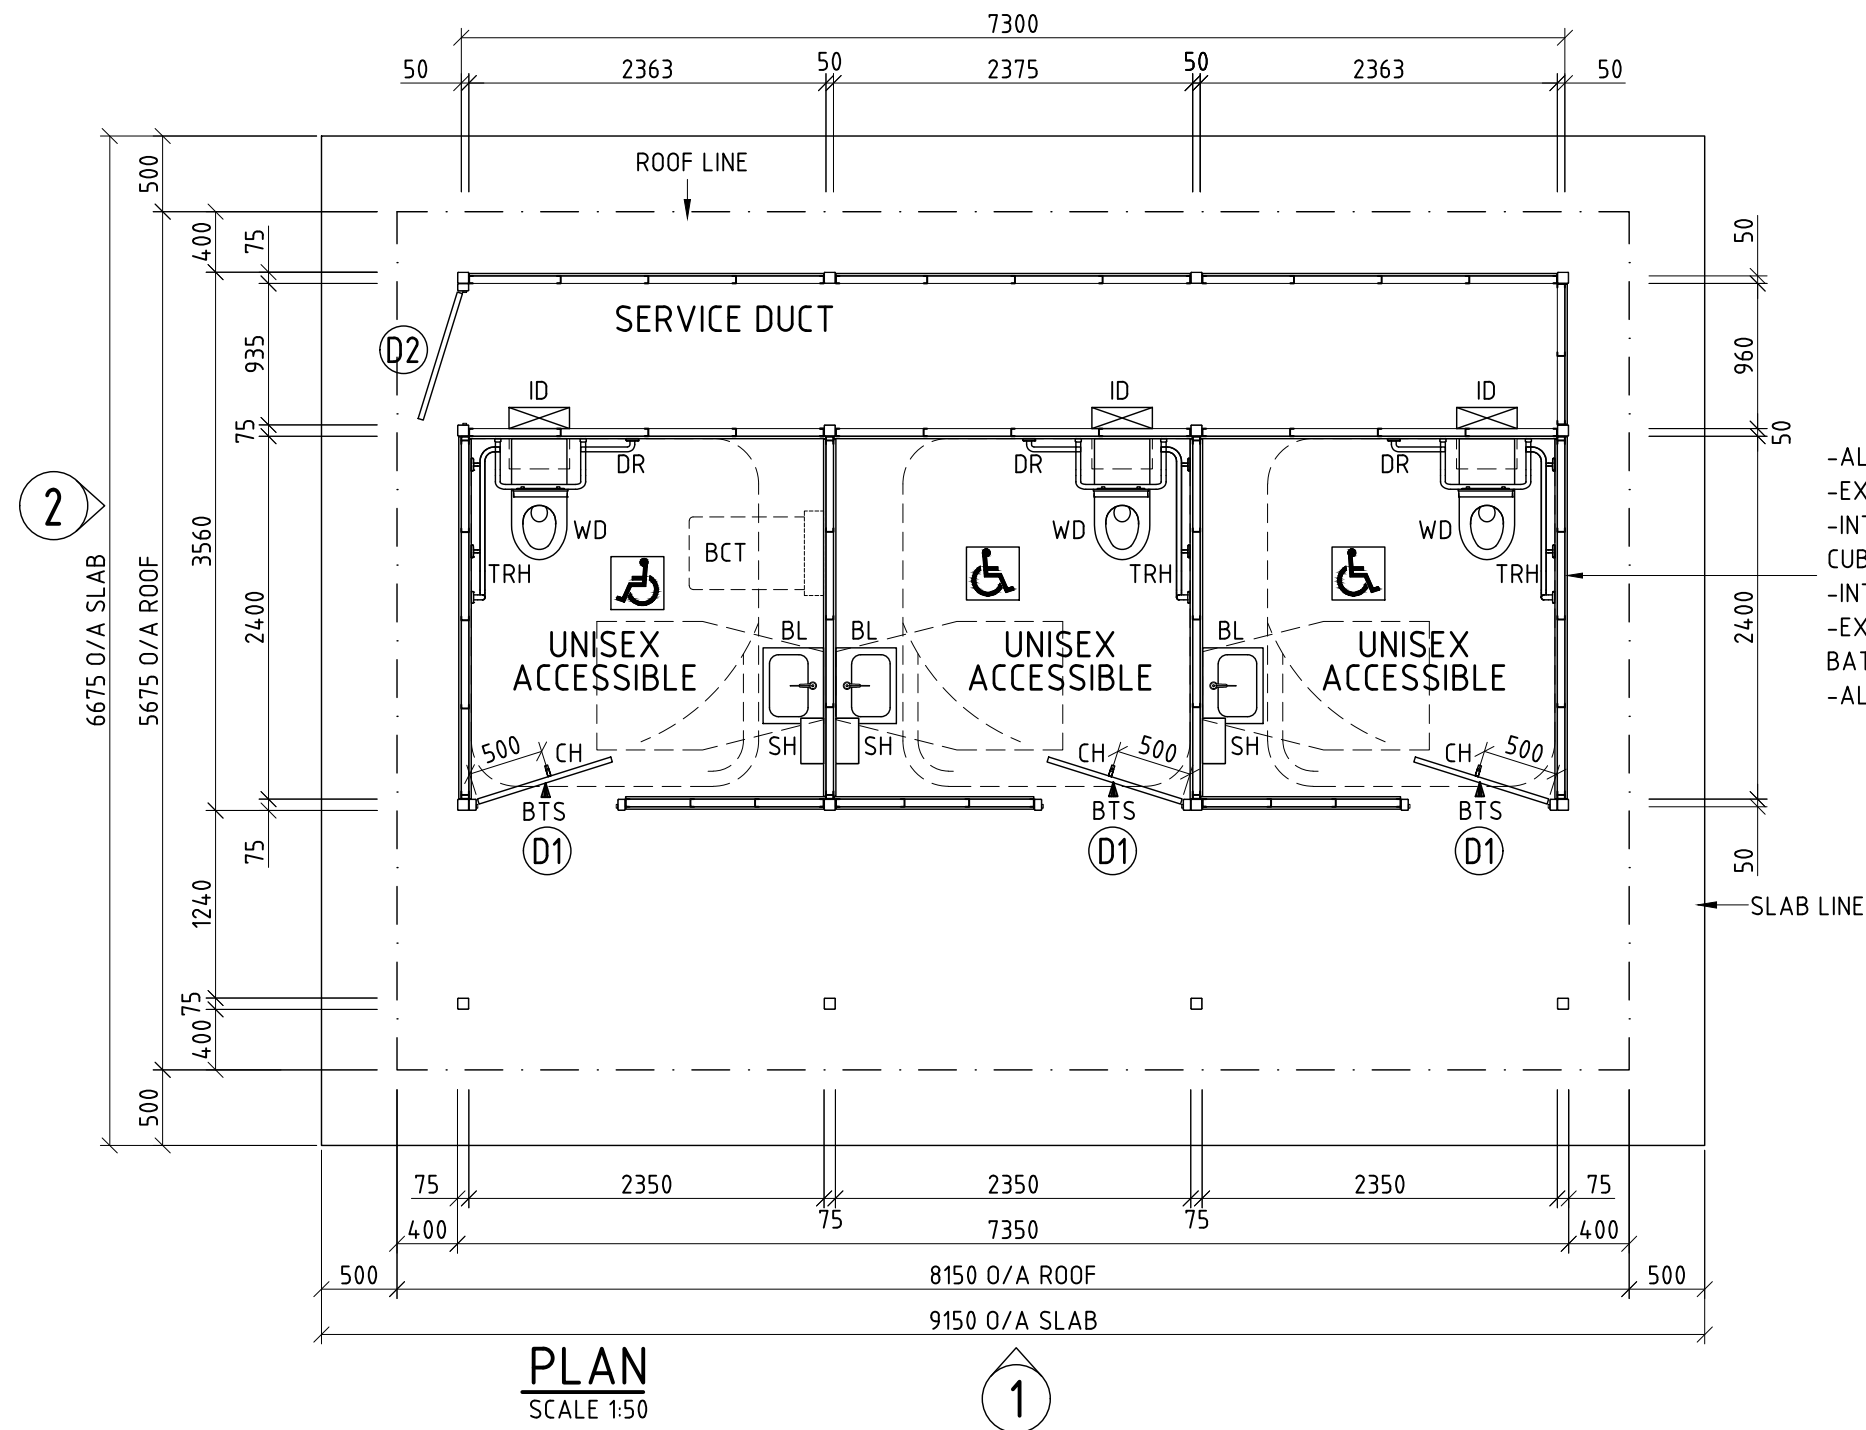


REVISION	DATE:	DRAWN BY:	© LANDMARK PRODUCTS LIMITED		CLIENT NAME	PROJECT No.	PAGE
6			THIS DOCUMENT IS AND SHALL REMAIN THE PROPERTY OF LANDMARK PRODUCTS LIMITED. UNAUTHORISED USE OF THIS DOCUMENT IN ANY FORM IS PROHIBITED.		LANDMARK PRODUCTS PTY. LTD.	-	A3
5					PROJECT	DATE:	DRAWN
4					LANDMARK "CARETAKER" RESTROOM RANGE	07/06/18	MAF
3					STANDARD K9507 "CARETAKER" 3D (SKILLION)	DRAWING No.	SCALE
2						K9507-P	NOTED
1			CHECKED BY:	DATE:	DRAWING TITLE	SHEET No.	REV.
					PRELIM - PLAN	001	0




Landmark Products Limited. PH: 1300 768 230
A.B.N. 99 112 000 843 FAX: 1300 768 260
55-57 Kabi Circuit, Deception Bay
P.O. Box 603, Deception Bay www.landmarkpro.com.au
Queensland 4508 landmark@landmarkpro.com.au

ALL DIMENSIONS IN MILLIMETRES - DO NOT SCALE


- GENERAL NOTES:**
- 1. DURING CONSTRUCTION THE STRUCTURE SHALL BE MAINTAINED IN A STABLE CONDITION AND NO PART SHALL BE OVER STRESSED.
 - 2. PRIOR TO COMMENCEMENT OF WORKS THE BUILDER SHALL SATISFY THEMSELVES OF THE CORRECT LOCATIONS OF ALL EXISTING SERVICES WHETHER INDICATED OR NOT ON THE PLANS.
 - 3. LOCATING OF THE STRUCTURE, INCLUDING CO-ORDINATES IF APPLICABLE, IS THE RESPONSIBILITY OF THE CLIENT AND/OR THE CLIENT'S SITE REPRESENTATIVE.
 - 4. STRUCTURE HAS BEEN DESIGNED AS A CLASS 10A STRUCTURE AND IN ACCORDANCE TO THE FOLLOWING AUSTRALIAN STANDARDS:
 - AS1170.1, AS1170.2, AS1720.1, AS3600 AND AS4100, AS1664.
 - 5. STRUCTURE IS SUITABLE FOR N3 AREAS AND HAS BEEN DESIGNED WITH AN ANNUAL RECURRENCE INTERVAL OF 100 YEARS.
 - 6. SITE COVERAGE IS 46.25m² (ROOF AREA).
 - 7. THE FOOTING HAS BEEN DESIGNED ASSUMING:
 - SITE CLASS S OR M
 - ALLOWABLE SOIL BEARING CAPACITY OF 100kPa
 - SOIL ADHESION OF 10kPa(TO BE VERIFIED ON SITE).
 - 8. FOR SLABS ON GROUND, ALL TOPSOIL AND UPPER STRATA CONTAINING SOFT OR ORGANIC MATTER ARE TO BE REMOVED AND REPLACED WITH SELECT COMPACTED FILL.
 - 9. ALL FILL TO BE CLEAN, PLACED IN LAYERS NOT EXCEEDING 200mm AND COMPACTED TO 95% STANDARD COMPACTION.
 - 10. EARTHWORKS SHALL BE CARRIED OUT IN ACCORDANCE WITH CRITERIA AND PROCEDURES SET OUT IN AS3798 GUIDELINES ON EARTHWORKS FOR COMMERCIAL AND RESIDENTIAL DEVELOPMENTS.

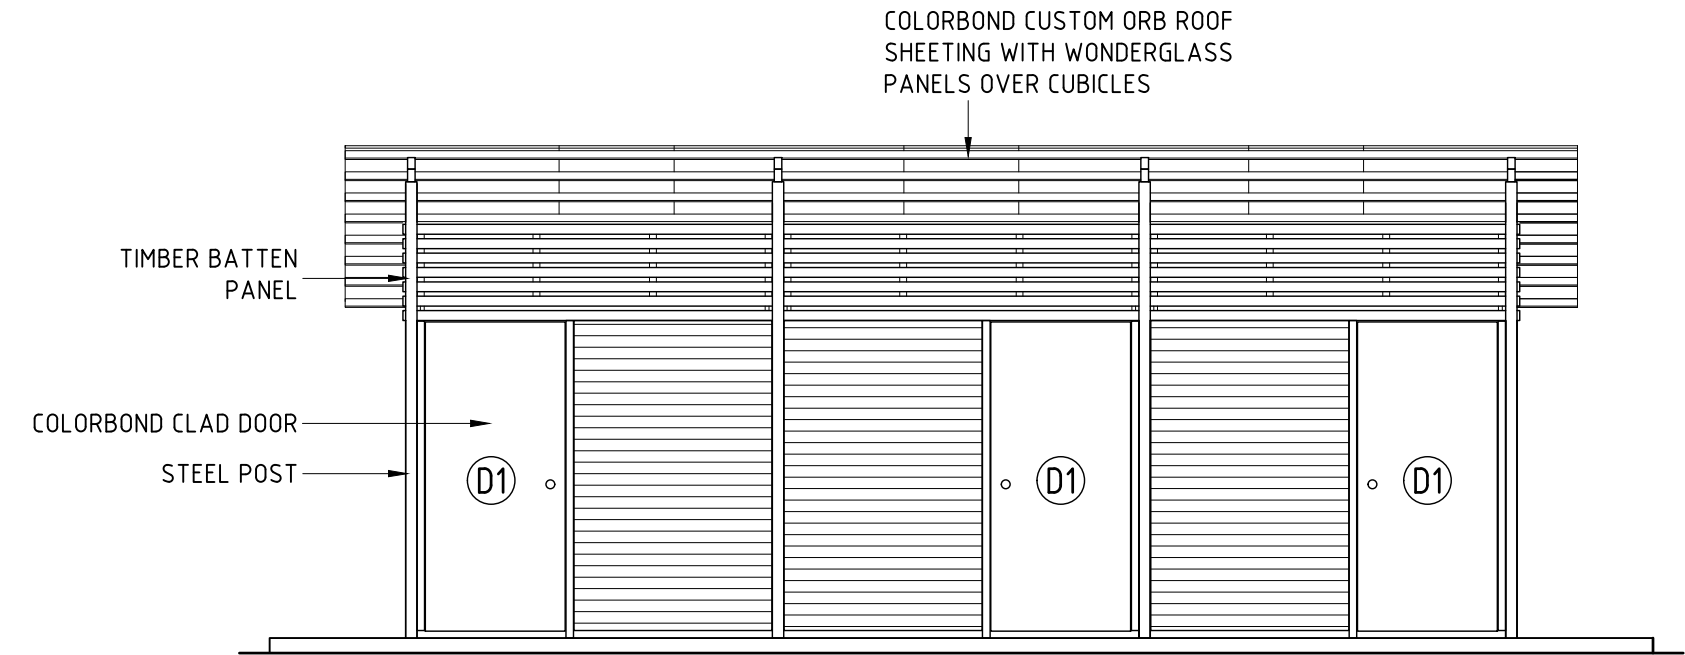


ELEVATION 1 (SKILLION OPTION SHOWN)
SCALE 1:50

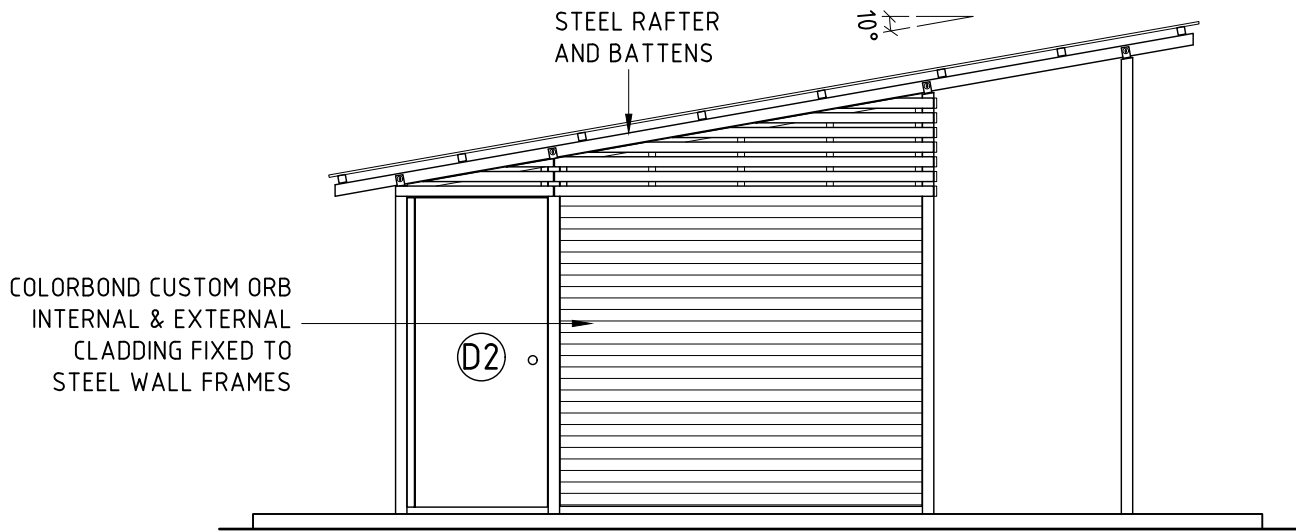

ELEVATION 2
SCALE 1:50

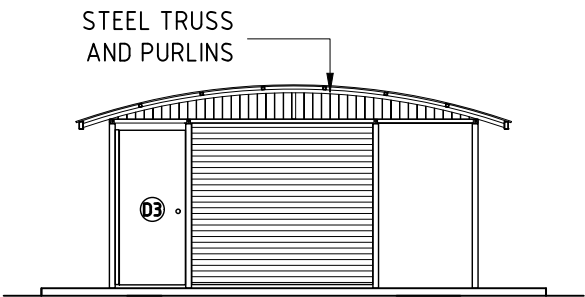

ELEVATION 2 (CURVED OPTION)
SCALE 1:100

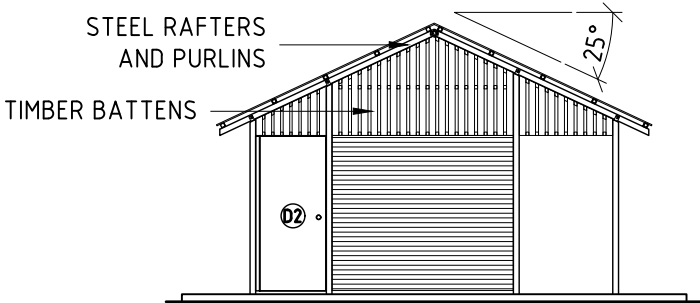

ELEVATION 2 (GABLE OPTION)
SCALE 1:100

REVISION		DATE:	DRAWN BY.	<div>© LANDMARK PRODUCTS LIMITED</div> <div>THIS DOCUMENT IS AND SHALL REMAIN THE PROPERTY OF LANDMARK PRODUCTS LIMITED. UNAUTHORISED USE OF THIS DOCUMENT IN ANY FORM IS PROHIBITED.</div>	<div><div>Landmark</div><div>Enhancing Open Space Environments</div></div> <div>Landmark Products Limited. PH: 1300 768 230 A.B.N. 99 112 000 843 FAX: 1300 768 260 55-57 Kabi Circuit, Deception Bay P.O. Box 603, Deception Bay www.landmarkpro.com.au Queensland 4508 landmark@landmarkpro.com.au</div>	CLIENT NAME		PROJECT No.	PAGE
6						LANDMARK PRODUCTS PTY. LTD.		-	A3
5						PROJECT		DATE:	DRAWN
4						LANDMARK "CARETAKER" RESTROOM RANGE		07/06/18	MAF
3						STANDARD K9507 "CARETAKER" 3D (SKILLION)		DRAWING No.	SCALE
2						DRAWING TITLE		K9507-P	NOTED
1				CHECKED BY:	DATE:	PRELIM - ELEVATIONS		SHEET No.	REV.
								002	0